

CERTIFICATE OF LOCATION OF GOVERNMENT CORNER


Northwest Corner of Section 30, Township 144N, Range 25W, 5th P.M.

STATE OF MINNESOTA, County of Cass

At the corner location shown on the sketch:

- On _____ found a _____
DATE
- left monument as found, lowered monument, removed monument (explain)
- On 9-5-1984 placed a 5/8" x 36" aluminum rod with 3" aluminum cap
DATE
stamped as shown Down .50' at E E

SKETCH OF REFERENCE TIES

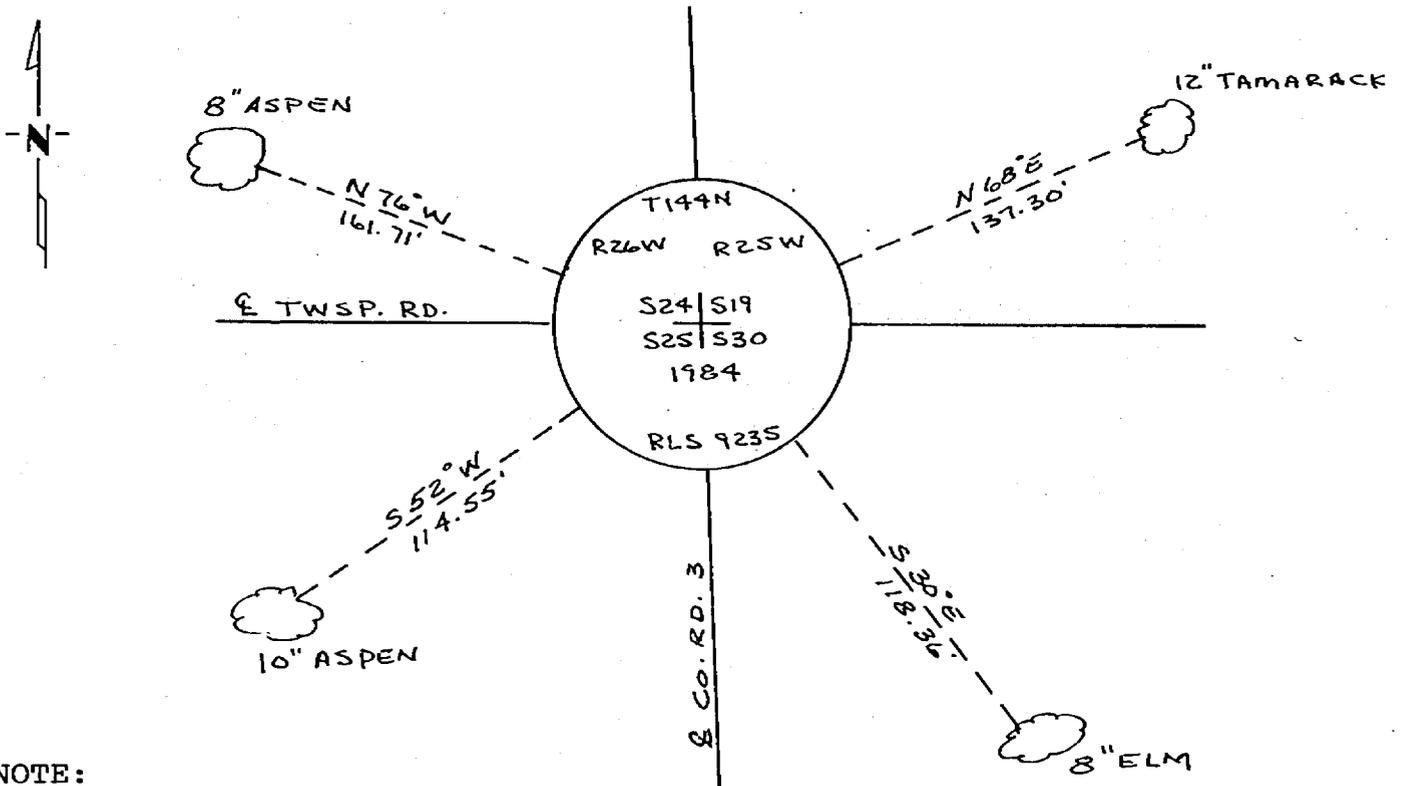

NOTE:

Trees are blazed & scribed with B.T. tag. Distances shown are to a 20^d nail in notch painted red on side of tree.

Statement of evidence relative to this corner location is on back of page.

I hereby certify that this document and the data contained herein was prepared by me or under my direct supervision.

James H. Parker 4/24/85
SIGNATURE DATE

Registration No. 9235

- Land Surveyor, Professional Engineer
 County Surveyor, County Engineer

281954
 OFFICE OF THE COUNTY RECORDER
 County of Cass

I hereby certify that this document was filed in the Co. Recorders office at 9:45 A.M. on the 15 day of May A.D., 19 85

County Recorder Claudia Kaylor
 By MS, Deputy

DOCUMENT NO. 281954

Statement of Evidence:

R1

This corner was originally established in July 2, 1873, by P.H. Congar, Deputy Surveyor. The field notes of that survey are filed in the office of the Secretary of State, St. Paul, Minnesota. Mr. Congar's notes state that a post was set to mark the corner and referenced by the following:

A 16" Cedar that bears N60°E a distance of 10 links [6.60 feet]
A 5" Cedar that bears S55°E a distance of 15 links [9.90 feet]
A 4" Cedar that bears S24°W a distance of 15 links [9.90 feet]
A 6" Cedar that bears N50°W a distance of 11 links [7.26 feet]

In March, 1912, John W. Curo notes state that he found all of the Gov't bearing Trees plainly marked from which he set the corner and new references as follows:

A 9" Balsam that bears S30°W a distance of 44.90 feet
A 9" Cedar that bears S60°E a distance of 34.80 feet
From County Survey Record Book " A ", pages 516 to 518.

On December 26, 1913, John W. Curo's notes state, corner in place and flagged up. This corner is on the centerline of new State Road No. 6. From County Survey Record Book " B ", pages 413 to 417.

On May 3, 1984, personnel from Advance Surveying & Engineering Company, U.S.F.S. and the Cass County Surveyors Office search for this corner position which we determine from our field traverse. With the use of Backhoe we dig a 7' by 9' by 7' deep area in roadbed which is approximately the centerline-centerline position of County Roads, but to no avail.

On September 5, 1984, personnel from Advance Surveying & Engineering Company set a monument as shown on the sketch at the centerline - centerline position and being determined as obliterated.