

CERTIFICATE OF LOCATION OF GOVERNMENT CORNER


Northwest Corner of Section 7, Township 134, Range 32, 5th P.M.

STATE OF MINNESOTA, County of Cass

At the corner location shown on the sketch:

- On 8/22/84 found a 1" re-bar 12" below road surface
DATE
- left monument as found, lowered monument, removed monument (explain)
- On 6/20/85 placed a 2" x 2" x 36" square iron with an aluminum cap on top set 6" below road surface.
DATE

SKETCH OF REFERENCE TIES

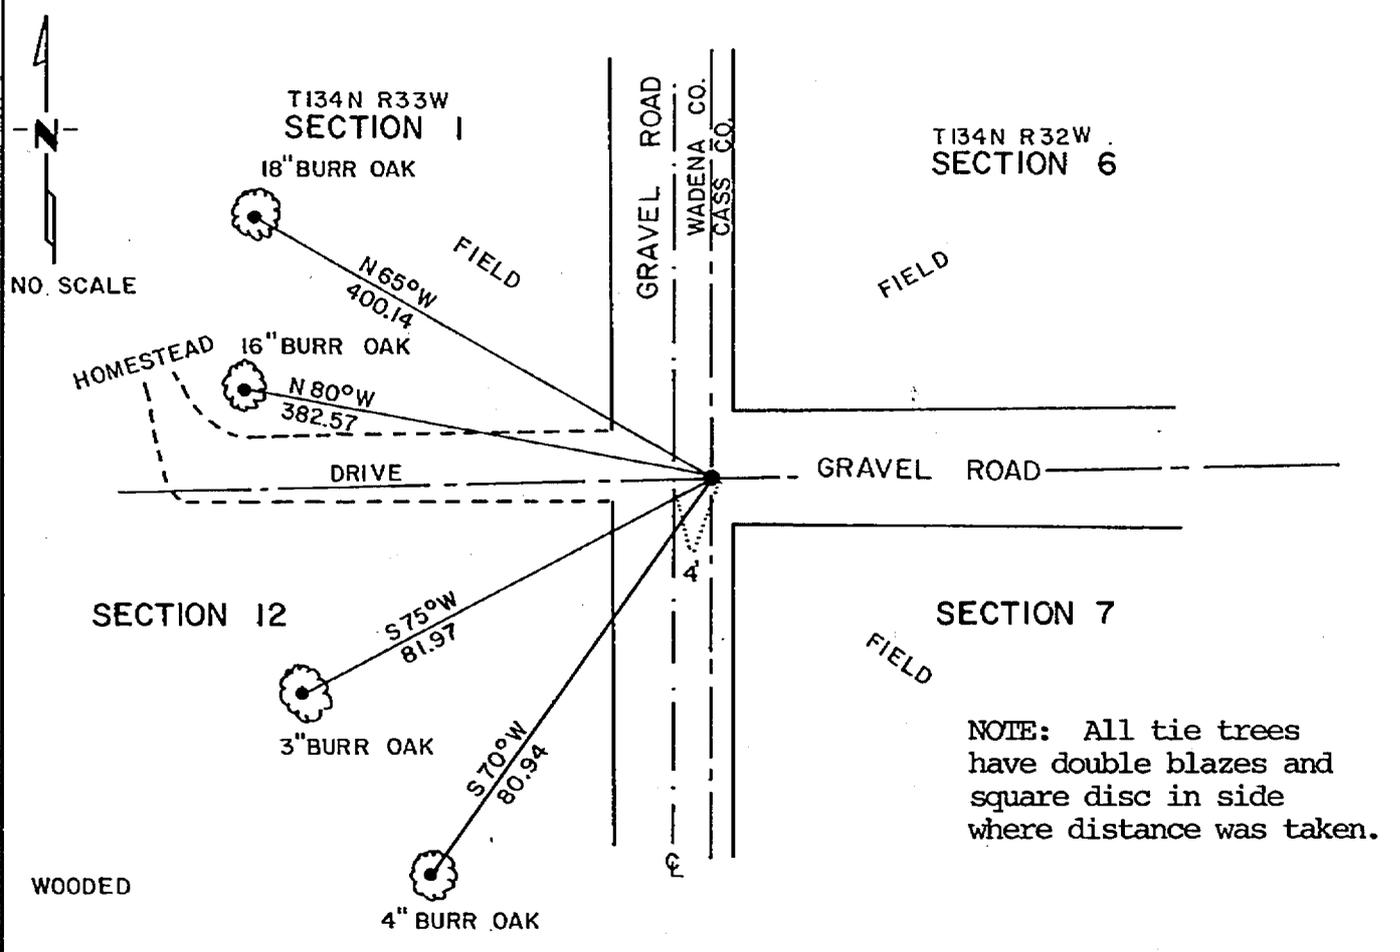

Statement of evidence relative to this corner location is on back of page. 283483

I hereby certify that this document and the data contained herein was prepared by me or under my direct supervision.

David A. Loderer 7/19/85
SIGNATURE DATE

Registration No. 17008
 Land Surveyor, Professional Engineer
 County Surveyor, County Engineer

OFFICE OF THE COUNTY RECORDER'S
County of Cass

I hereby certify that this document was filed in the RECORDER'S office at 9:15 A.M. on the 31 day of July A.D., 1985
COUNTY RECORDER Cherline Kaylor

By MS, Deputy
DOCUMENT NO. 283483

Statement of Evidence:

Northwest corner, Section 7, Township 134 North, Range 32 West, 5th Principal Meridan, Cass County, Minnesota.

1881 original U. S. Government Survey establishing this corner was performed. A wood post was set marking its location.

Wadena County Records show iron at point of intersection of County Road.

1984 and 1985 Landecker & Associates, Inc. searched for this corner while conducting a survey in Sec. 12, T134N, R33W. An iron was found at the point of intersection as reported in the Wadena County Records of the Planning and Zoning Office. An excavation was conducted at point of intersection point and road centerline approximately 12 x 6 x 4 feet deep. No additional evidence found. Through further testimony from Frankie Simon, Jr., lifetime resident of said Section 12 and Arnold Cord, resident of Section 6, Township 134 North, Range 32 West, Cass County and analyzation of survey data this monument was accepted to be the perpetuation of the original Government monument.

9-7-84 Excavation done by Tom's Plumbing, Wadena, Minnesota.

(Mathematical data on Plat of Scenic River Estates, Wadena County, Minnesota)