


CERTIFICATE OF LOCATION OF GOVERNMENT CORNER

Southeast Corner of Section 13, Township 143 N., Range 28 W., 5th P.M.
STATE OF MINNESOTA, County of CASS

At the corner location shown on the sketch:

- On 6/24/86 found a 2½" capped iron pipe, 6" below surface of old road
DATE
 - left monument as found, lowered monument, removed monument (explain)
- On 7/23/86 placed a 2"x24" galv. iron pipe monument with brass cap 8" below surface of old road
DATE

SKETCH OF REFERENCE TIES

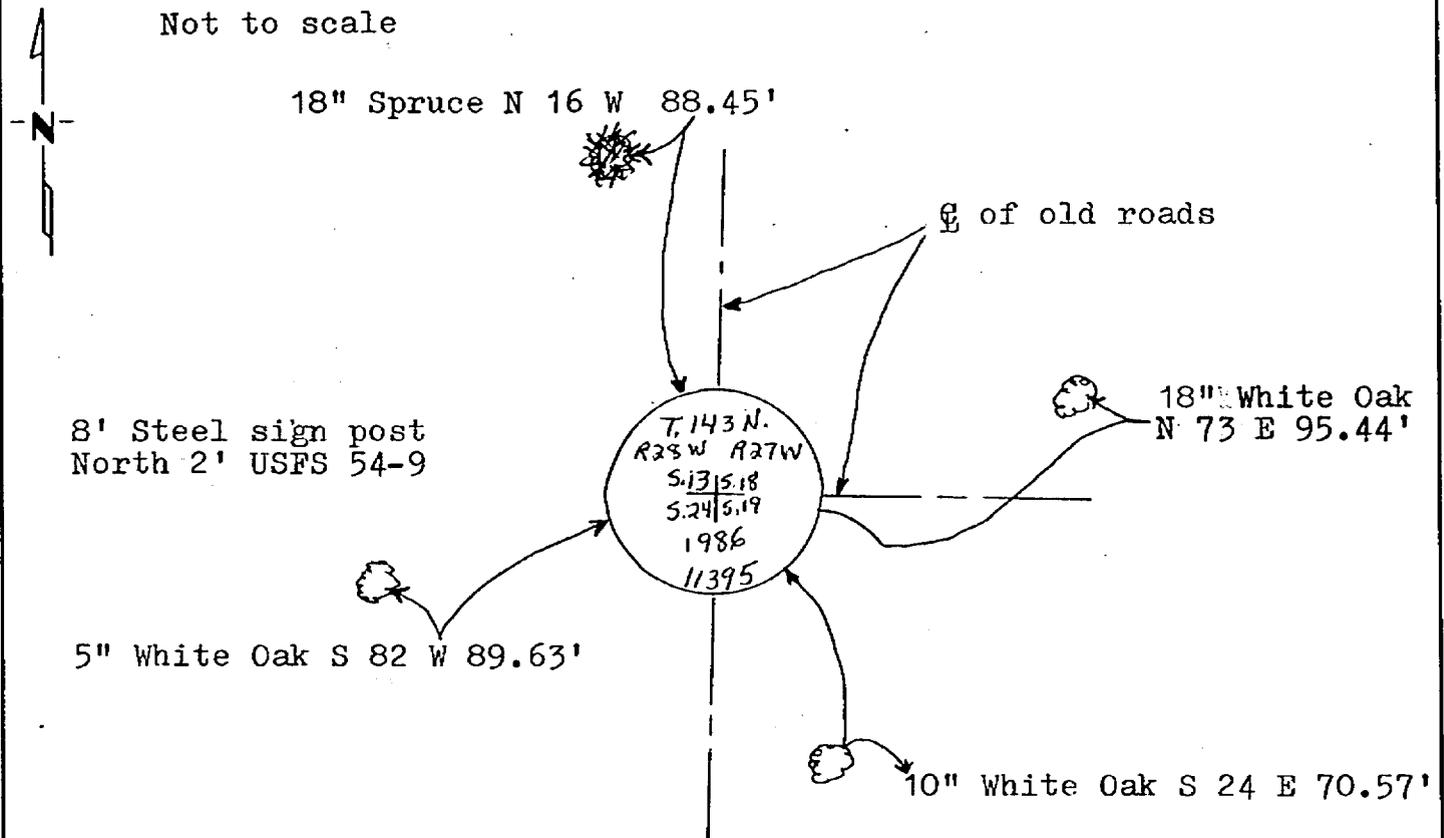

All measurements are to nails in side of trees, trees are double blazed scribed and painted red with USFS 54-3 bearing tree tags attached

Statement of evidence relative to this corner location is on back of page. 291481

I hereby certify that this document and the data contained herein was prepared by me or under my direct supervision.

Walter E. [Signature] 9-4-86
SIGNATURE DATE

Registration No. 11395

- Land Surveyor, Professional Engineer
- County Surveyor, County Engineer

OFFICE OF THE REGISTER OF DEEDS
 County of Cass

I hereby certify that this document was filed in the Reg. of Deeds office at 3:41 P. on the 5 day of Sept. A.D., 19 86

Register of Deeds Claudine Kayler
 By MS, Deputy

DOCUMENT NO. 291481

Statement of Evidence: Southeast Corner Section 13, T.143 N., R.28 W., 5th P.M.

- 1873 U.S. General Land Office survey set a wood post for this corner and marked the following bearing trees: 5" Fir N 52 E 10 lks., 8" Sugar Maple S 42 E 10 lks., 5" Fir S 15 E 8 lks., 8" Sugar Maple N 87 E 31 lks.
- unknown County Survey Record Book "B", pages 94-95, show a survey by Geo. Ralph. He found the old post and marked the following bearings: 10" Basswood N 81-30 W 56.4', 8" Basswood S 43 W 49', 4" Balsam S 34-30 E 48', 12" Birch N 44-30 E 44.8'
- 1920 County Survey Record Book "C", page 392, shows a survey by Ben Clark. He found the corner.
- 1920 County Resurvey Plat "E-7", by E.B. Horst, shows an iron monument.
- 1923 County Survey Record Book "D", page 119, shows a survey by John Greene. He found an iron monument.
- 1925 Cass County Highway Dept. notes on State Road #4, show corner in place and the following bearings: 12" Birch N 44-30 E 44.8', Fence Post SE 39.7', 8" Basswood SW 49.0'
- 1986 On June 24, Walt Guro found a 2½" iron pipe with cap and on July 23, replaced the iron with a 2x24" galv. I.P. with brass cap 8" below surface of old road.