

CERTIFICATE OF LOCATION OF GOVERNMENT CORNER

Northeast Corner of Section 2
 Township 145 N, Range 27 W, 5th P.M.
 STATE OF MINNESOTA, COUNTY OF CASS.

A000581291
OFFICE OF COUNTY RECORDER
CASS COUNTY MINNESOTA
CERTIFIED, FILED, AND/OR
RECORDED ON
06/12/2012 11:25:29 AM
AS DOC #: A000581291
PAGES: 2 REC FEES: 0.00
KATHRYN M. NORBY
COUNTY RECORDER

037287
 Tx: 4026798

On 3-24-2011, found a(n): 2.5' galvanized pipe
DATE
with a bronze cap 2 feet above the ground.


- left monument as found lowered monument
 removed monument (explain) raised monument

On , set a(n):
DATE

(reserved for recording data)

See "Statement of Evidence" for further details (on back)


GPS I.D.: Co. Proj. No.:

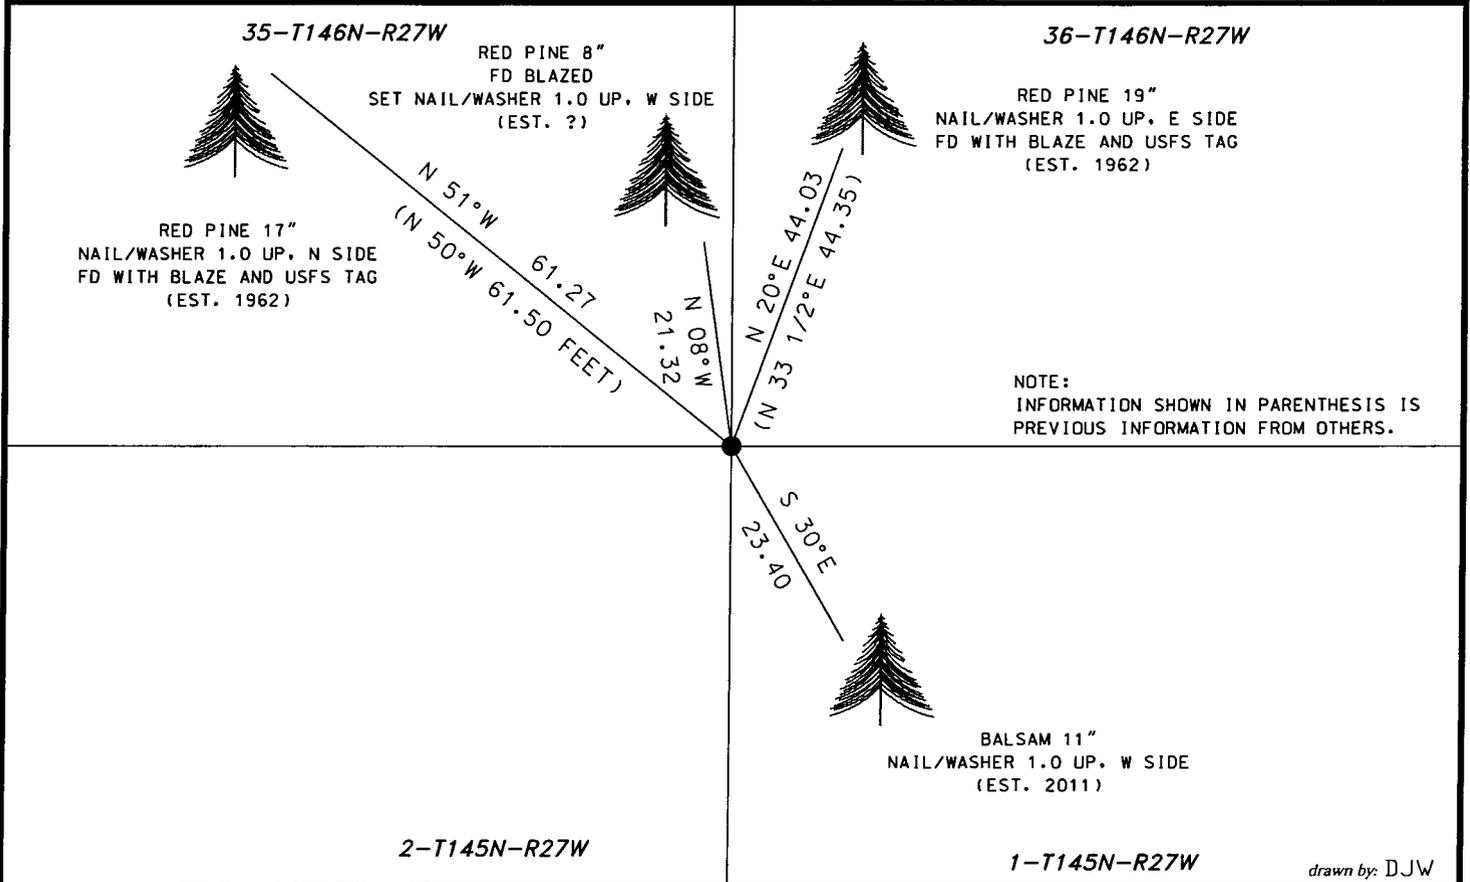

drawn by: DJW

"SKETCH OF REFERENCE TIES"

(not to scale - bearings are magnetic)

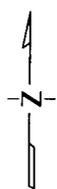

Ties are measured to center of monument unless otherwise noted.

UNITS = Metric English

NAD 83 Latitude (N):	47°24'44.573"
Longitude (W):	94°03'22.899"
CCNZC 83 Northing:	322098.26
Easting:	539694.73
NAD 83 S.P. Northing:	1207892.68
(Central) Easting:	2672616.53

I hereby certify that this document and the data contained herein was prepared by me or under my direct supervision.
Dennis J. Warner 5/10/2012 License No. 42656
signature date
 Printed Name: Dennis J. Warner County Surveyor Land Surveyor

STATEMENT OF EVIDENCE: Northeast Corner of Section 2, T145N, R27 West of the 5th Principal Meridian.

1873 This corner was established by P.H. Conger, Deputy Surveyor, in the township boundary survey. His notes indicate a post was placed at the corner and established witnesses as follows:

Norway Pine	30"	East	19 links	(12.54 feet)
Norway Pine	14"	S36W	103 links	(67.98 feet)
Norway Pine	20"	S16E	113 links	(74.58 feet)
Norway Pine	28"	N20W	95 links	(62.7 feet)

1962 USFS personnel recovered:

Stump hole		East	12.54 feet	(GLO)
Pine windfall	18"	S36W	67.98 feet	(GLO)
Pine stump		N20W	62.70 feet	(GLO)

They then set a 2" x 5' galvanized wrought iron pipe filled with concrete and capped with a 3" bronze tablet from original evidence. They set new witnesses as follows:

Red Pine	9"	N33 1/2E	44.35 feet	scribed
Red Pine	11"	N50W	61.5 feet	scribed
Black Spruce	5"	S10E	70.4 feet	scribed
Steel Fence Post		S78 1/2W	3.07 feet	

Information found in Book 1, page 61, 145-27, on file with the USFS office in Cass Lake.

1963 Peter J. Meyer filed an Affidavit As To Location of Government Corner with the Cass County Office of Register of Deeds with the 1962 information as shown above.

2011 Personnel from Short Elliott Hendrickson found the 1962 monument and witnesses were found and made as shown on the face of this certificate. An analysis of the record information and field evidence supports this monument as the best evidence of the corner position.