

CERTIFICATE OF LOCATION OF GOVERNMENT CORNER

A000581304
OFFICE OF COUNTY RECORDER
CASS COUNTY MINNESOTA
CERTIFIED, FILED, AND/OR
RECORDED ON
06/12/2012 11:25:42 AM
AS DOC #: A000581304
PAGES: 2 REC FEES: 0.00
KATHRYN M. NORBY
COUNTY RECORDER

Witness Corner to the Meander(#11) **Corner of Section 6**
Township 143 N, Range 28 W, 5th P.M.
STATE OF MINNESOTA, COUNTY OF CASS.

037300
 Tx:4026798

On _____, found a(n): _____
DATE


- left monument as found
- removed monument (explain)
- lowered monument
- raised monument

On 7-7-2011, set a(n): 2 1/2" x 3' aluminum pipe
 with a 3 1/2" aluminum cap (magnet in cap) over a 6' steel
 fence post driven in swamp. Monument is 1.0' above ground.

(reserved for recording data)

See "Statement of Evidence" for further details (on back)


GPS I.D.: _____ Co. Proj. No.: _____

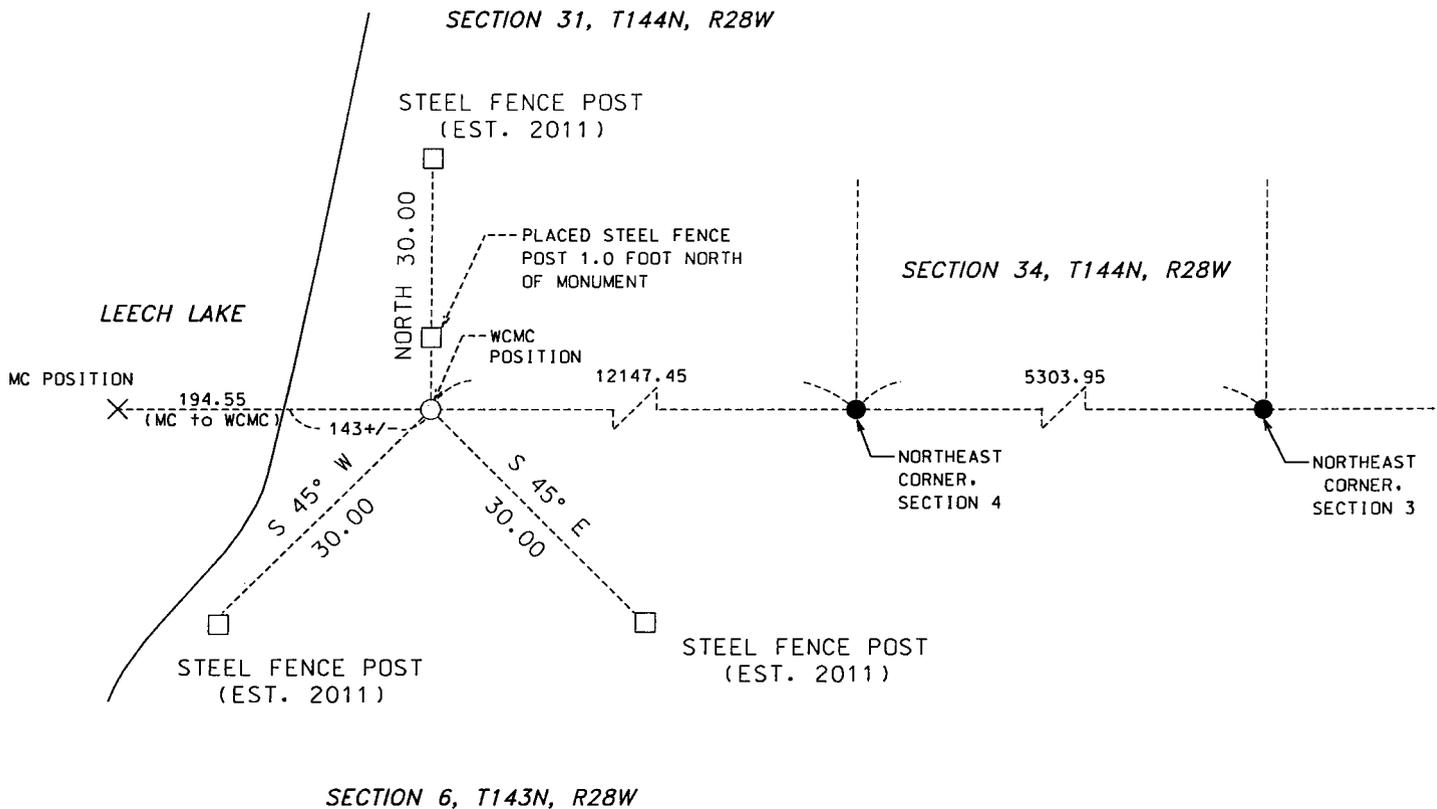

drawn by: DJW

"SKETCH OF REFERENCE TIES"

(not to scale - bearings are magnetic)

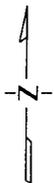

Ties are measured to center of monument unless otherwise noted.

UNITS = Metric English

NAD 83 Latitude (N):	47° 14' 27.45864"
Longitude (W):	94° 16' 19.31349"
CCNZC 83 Northing:	259531.73
Easting:	486246.33
NAD 83 S.P. Northing:	1145303.86
(Central) Easting:	2619193.71

I hereby certify that this document and the data contained herein was prepared by me or under my direct supervision.

Dennis J. Warner
 signature

5/10/2012
 date

License No. 42656

Printed Name: Dennis J. Warner

County Surveyor Land Surveyor

STATEMENT OF EVIDENCE: Witness Corner to the Meander Corner (#11) between Sections 6 and 31, T143-144N, R28 West of the 5th Principal Meridian.

1873 The meander corner was established by P.H. Conger, Deputy Surveyor, in the township boundary survey. His notes indicate a post was placed at the meander corner and states that there are no bearing trees within 20 chains.

1900 The US Army Corps of Engineers, during the resurvey Section 33, do not mention finding or setting the meander corner.

1914 John Curo, Cass County Surveyor, surveyed the north line of Section 6, and set a stake for the meander corner, but did not locate the GLO corner or accessories. Information on file at the Cass County Survey Office.

1916 Cass County survey crew set a 5" x 2' cedar post for witness corner. No mention of finding any previous corner or accessories. Information on file at the Cass County Survey Office.

2011 Personnel from Short Elliott Hendrickson did not search for the original monument, it was determined to be in the lake from the current shoreline. Neither the 1914 post or the 1916 post were recovered in our search efforts.

A witness corner to the meander corner was placed on the westerly extension from the northeast corner of Section 3, T143N R28W through the northeast corner of Section 4, T143N R28W to intersect the lakeshore of Leech Lake. The meander corner was positioned at record distance in the lake. Witnesses were made as shown on the face of this certificate.

An analysis of the record information and field evidence supports this monument as the best evidence of the corner position.