

# CERTIFICATE OF LOCATION OF GOVERNMENT CORNER

037308  
Tx:402698

Witness Corner to Meander (#26) Corner of Section 5  
Township 142N, Range 28 W, 5th P.M.  
STATE OF MINNESOTA, COUNTY OF CASS.

**A000581312**  
**OFFICE OF COUNTY RECORDER**  
**CASS COUNTY MINNESOTA**  
**CERTIFIED, FILED, AND/OR**  
**RECORDED ON**  
**06/12/2012 11:25:50 AM**  
**AS DOC #: A000581312**  
**PAGES: 2 REC FEES: 0.00**  
**KATHRYN M. NORBY**  
**COUNTY RECORDER**

On 4-19-2011, found a(n): 1' iron pipe with 2 1/2' Brass cap stamped US General Land Office. Pipe was 1.25' above the surface.


- left monument as found
- lowered monument
- removed monument (explain)
- raised monument

On \_\_\_\_\_, set a(n): \_\_\_\_\_

(reserved for recording data)

See "Statement of Evidence" for further details (on back)

GPS I.D.: \_\_\_\_\_ Co. Proj. No.: \_\_\_\_\_

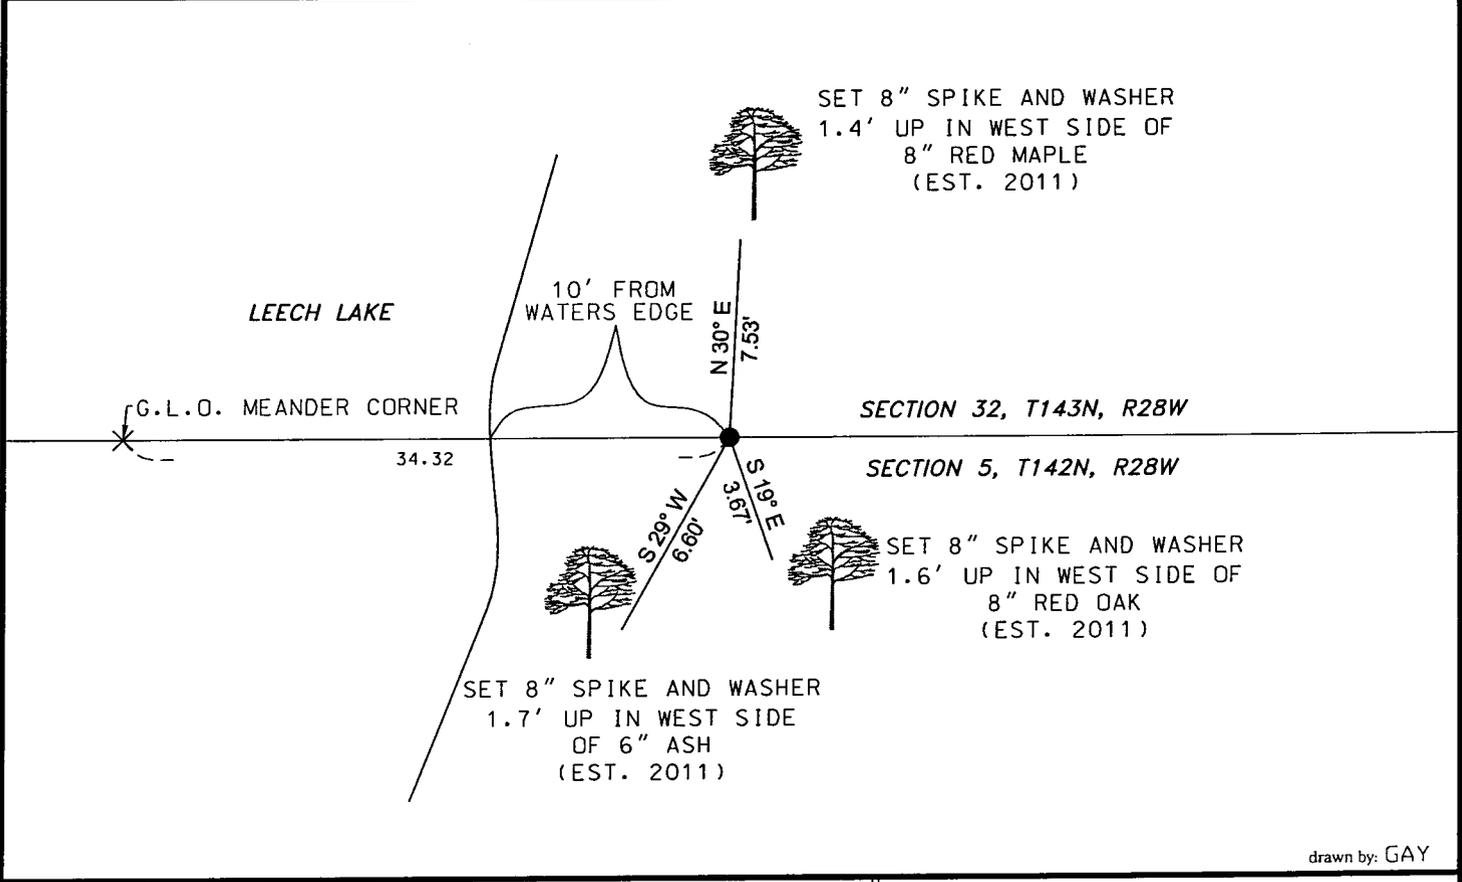

drawn by: GAY

"SKETCH OF REFERENCE TIES"  
(not to scale - bearings are magnetic)  
Ties are measured to center of monument unless otherwise noted.  
UNITS =  Metric  English

NAD 83 Latitude (N): 47°09'17.20738"  
Longitude (W): 94°15'04.12283"  
CCNZC 83/96 Northing: 228092.68  
Easting: 491421.01  
NAD 83 S.P. Northing: 1113867.86  
Central Zone Easting: 2624381.72

I hereby certify that this document and the data contained herein was prepared by me or under my direct supervision.  
Dennis J. Warner signature  
Printed Name: Dennis J. Warner  
5/10/2012 date  
License No. 42656  
 County Surveyor  Land Surveyor

STATEMENT OF EVIDENCE: Witness Corner to the Meander corner, east shore of Leech Lake, Section 5, Township 142 North, Range 28 West of the 5<sup>th</sup> Principal Meridian.

1873 The Meander corner was established by P.H. Conger, Deputy Surveyor, in the township boundary survey. His notes indicate a post was placed at the corner and established witnesses as follows:

Birch	12"	S 25° E	13 links	(8.58 feet)
Linden	12"	N 12° E	25 links	(16.50 feet)

1900 US Army Corps of Engineers map of Leech Lake Reservoir indicates the corner to be a known corner. Information on file with the US Forest Service Office in Cass Lake.

1928 A General Land Office Dependant Resurvey set a 1" x 36" iron pipe with 2 ½" diameter brass cap and stone mound for a Witness Corner to the Meander Corner and established witnesses as follows:

Red Oak	16"	N 83°30' E	53 links	(34.98 feet)
Burr Oak	10"	S 20°45' E	105 links	(69.30 feet)

Information on file with the Cass County Survey Office.

2011 Personnel from Short Elliott Hendrickson found the 1" x 36" iron pipe with 2 ½" brass cap in place. At the Burr oak location they found an extremely rotted stump. They found a 24" red oak snag, with grown over blazes, that matches the 1928 survey bearing, they could not verify the distance. Witnesses were made as shown on the face of this certificate. An analysis of the record information and field evidence supports this monument as the best evidence of the original corner position.