

CERTIFICATE OF LOCATION OF GOVERNMENT CORNER

Northeast Corner of Section 29
Township 139 N, Range 25 W, 5th P.M.
STATE OF MINNESOTA, COUNTY OF Cass



A000597003

OFFICE OF THE COUNTY RECORDER
CASS COUNTY, MINNESOTA
CERTIFIED, FILED, AND/OR
RECORDED ON

10/3/2013 2:30:44 PM

AS DOC #: A000597003

PAGES: 2

REC FEES: 0.00

KATHRYN M. NORBY
CASS COUNTY RECORDER

BY SR Dep


On _____, found a(n): _____
DATE

- left monument as found
- removed monument (explain)
- lowered monument
- raised monument

On 4/23/2013, set a(n): 5/8"x 24" Rebar With Plastic Cap
DATE
Stamped "Leas MN 42619". Down 0.5' On Centerline Of Road

See "Statement of Evidence" for further details (on back)

(reserved for recording data)

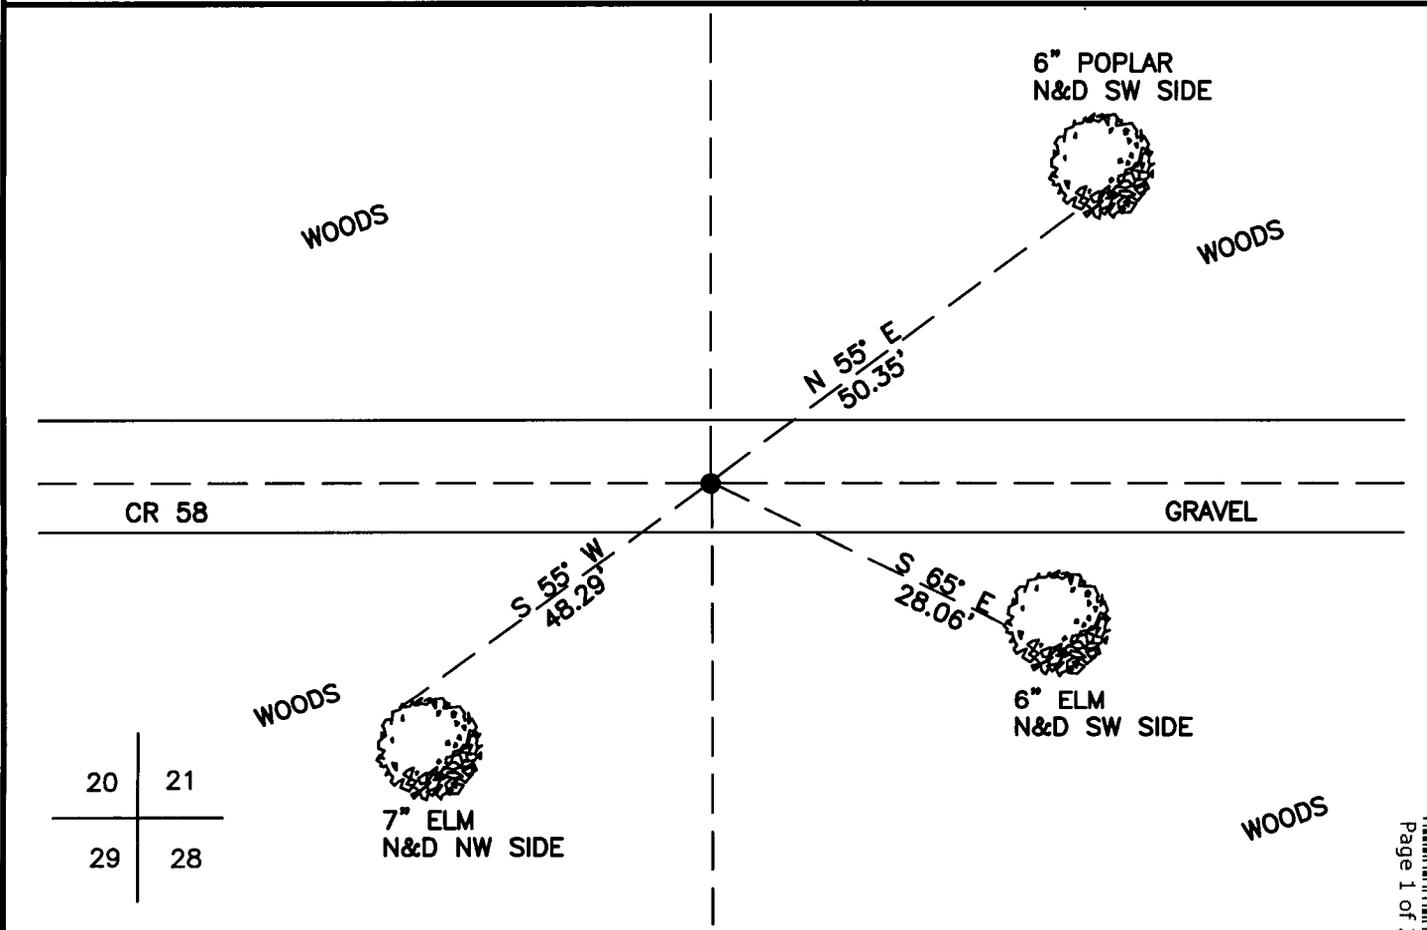

20	21
29	28

"SKETCH OF REFERENCE TIES" (not to scale - bearings are magnetic)

Ties are measured to center of monument unless otherwise noted.

UNITS = Metric English

CASS COUNTY SOUTH COORDINATES

Northing: 346996.182

Easting: 651810.112

NAD 83/2007 Adjustment.

Obtained by RTK GPS observations.

I hereby certify that this survey, plan, or report was prepared by me or under my direct supervision, and that I am a duly Licensed Land Surveyor under the laws of the State of Minnesota.

signature
Jarrett M. Leas, Minnesota License No. 42619

9-30-13
date

Page 1 of 2
A000597003



Statement of Evidence

Northeast corner of Section 29, Township 139 North, Range 25 West, 5th Principal Meridian.

1863 The US General Land Office, in notes of the subdivision of Township 139 North, Range 25 West, set a post for the original corner and referenced it as follows:

8" Tamarack	N 20° E	14 links	9" Tamarack	S 65° E	16 links
10" Tamarack	S 72° W	20 links	5" Tamarack	N 42° W	27 links

Said records are on file with the Minnesota Historical Society, St. Paul, Minnesota, copies are filed with the Cass County Surveyor's Office (CCSO).

1908 John Curo in Curo Book 95 P.4. notes all bearing trees down, notes on file in the CCSO office.

1909 J.W.Curo, LS 1428, Cass County Surveyor, Survey Record 160, Book A, page 342-345, on file in the CCSO, indicates corner was found by 4 old Government witness ties and established 2 more witness ties referenced as follows:

8" Tamarack	N 20° E	9.2 feet	9" Tamarack	S 65° E	10.6 feet
10" Tamarack	S 72° W	13.2 feet	5" Tamarack	N 42° W	17.8 feet
6" Balsam	N 54°50' E	44.25 feet	3" Balsam	S 41°29' E	33.36 feet

1937 The CCC Washburn Lake field book 2, page 30, on file at the DNR office in Brainerd, established position 5287 feet from west, telephone pole with yellow tag 34 feet south, indicated as doubtful position.

1937 The CCC Washburn Lake field book 3, page 4, on file at the DNR office in Brainerd, established position 38 chains from north, and found scribed balsam 55 feet from centerline of road, found telephone pole 11 feet from line.

1971 The County Highway Department state corner was found.

2013 KLJ field crews searched the area and find no evidence of the corner or accessories. This corner was set at occupation supported by the 1911 Curo notes. A 5/8" x 24" rebar with plastic cap stamped "Leas MN 42619" was set to mark the corner position and is witnessed with the ties shown on the front of this certificate. Jarrett Leas, RLS #42619, after analysis of record and survey information accepts this monument as the correct perpetuation of the corner.