

# CERTIFICATE OF LOCATION OF GOVERNMENT CORNER

East Quarter Corner of Section 20  
Township 139 N, Range 27 W, 5th P.M.  
STATE OF MINNESOTA, COUNTY OF Cass



**A000599881**

OFFICE OF THE COUNTY RECORDER  
CASS COUNTY, MINNESOTA  
CERTIFIED, FILED, AND/OR  
RECORDED ON

1/24/2014 1:33:44 PM

AS DOC #: A000599881

PAGES: 2

REC FEES: 0.00

KATHRYN M. NORBY  
CASS COUNTY RECORDER

BY SR Dep



On \_\_\_\_\_, found a(n): \_\_\_\_\_  
DATE

- left monument as found
- lowered monument
- removed monument (explain)
- raised monument

On 2/28/2013, set a(n): 5/8"x48" Rebar With Plastic Cap  
DATE  
Stamped "Leas MN 42619" up 1.0' in Swamp.

See "Statement of Evidence" for further details (on back)

(reserved for recording data)

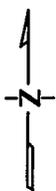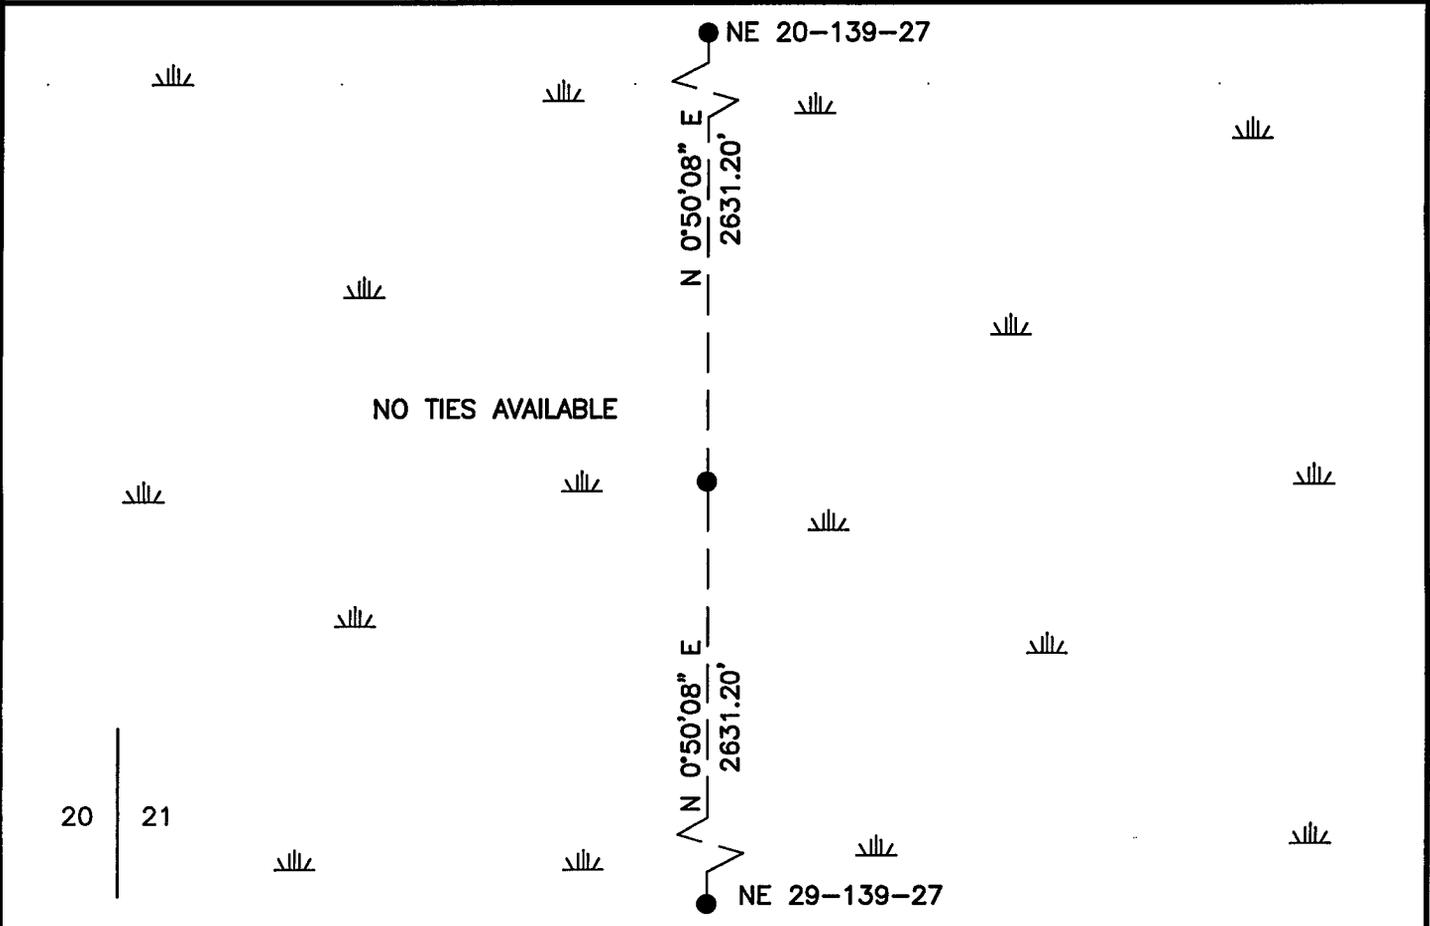

"SKETCH OF REFERENCE TIES"  
(not to scale - bearings are magnetic)

Ties are measured to center of monument unless otherwise noted.

UNITS =  Metric  English

CASS COUNTY SOUTH COORDINATES

Northing: 349641.035

Easting: 588489.295

NAD 83/2007 Adjustment.

Obtained by RTK GPS observations.

I hereby certify that this survey, plan, or report was prepared by me or under my direct supervision, and that I am a duly Licensed Land Surveyor under the laws of the State of Minnesota.

signature  
Jarrett M. Leas, Minnesota License No. 42619

1-14-14  
date

Page 1 of 2 A000599881

