

CERTIFICATE OF LOCATION OF GOVERNMENT CORNER

E 1/4 Corner of Section 32, Township 142 N, Range 26 W, 5th p.m., State of Minnesota, County of Cass


At the corner location shown on the sketch:

On _____ found a _____
Date _____

left monument as found lowered monument removed monument (explain)

On 17 DEC. 2013 placed a 3/8" BY 24" REROD CAPPED WITH RLS NO. 17774
Date _____

Page 1 of 2 A000600635

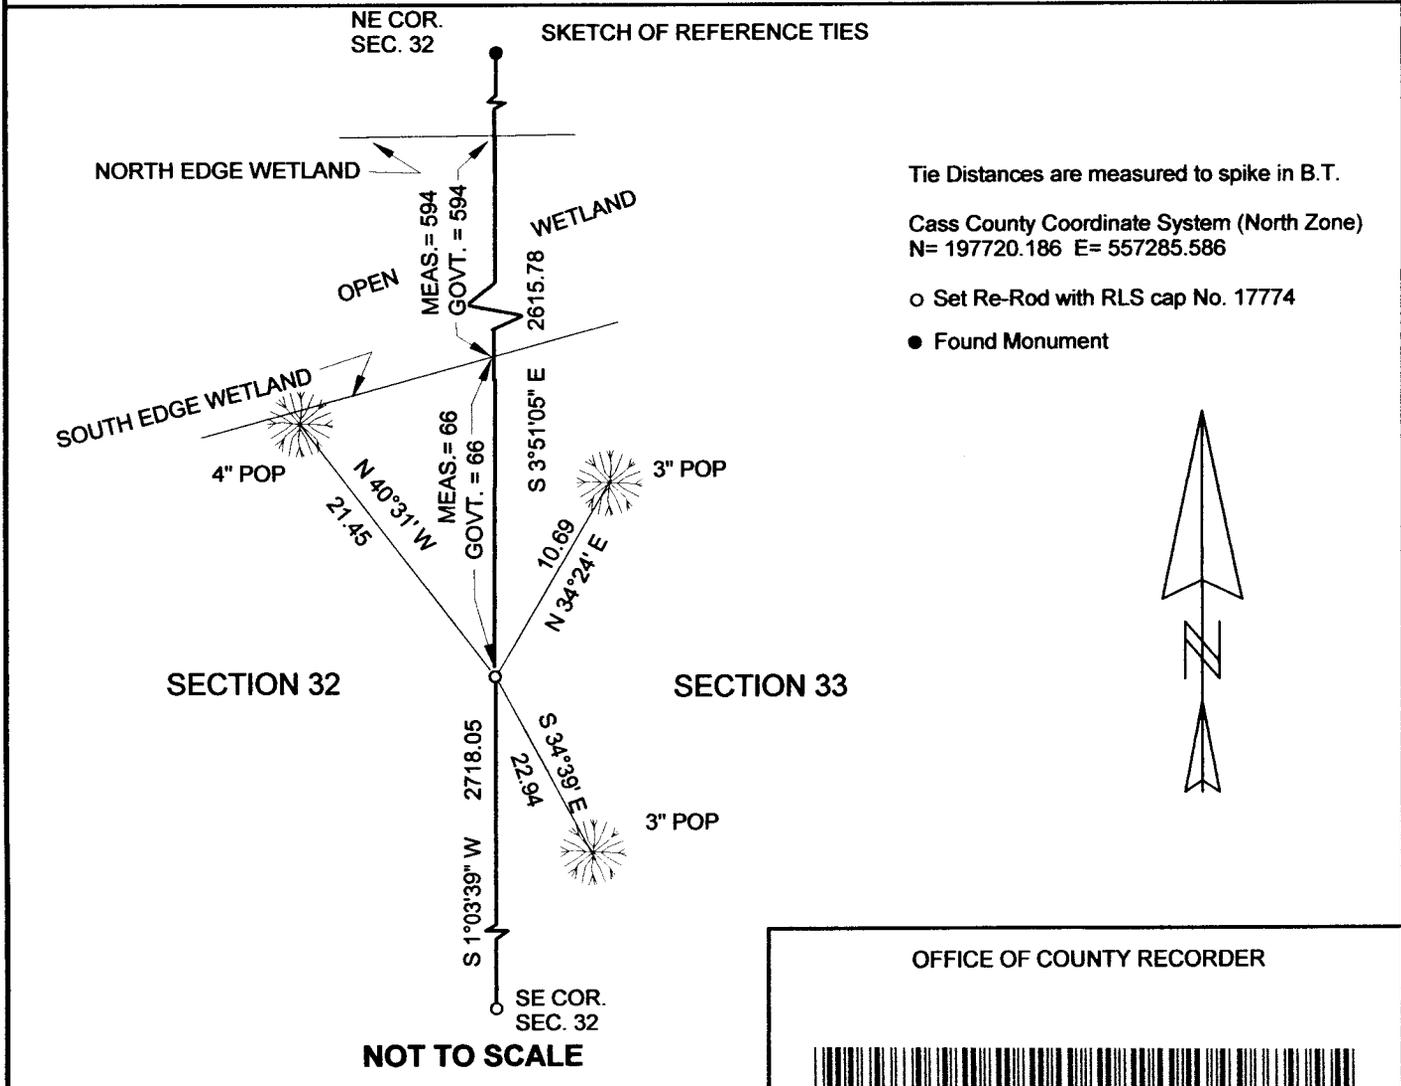


Tie Distances are measured to spike in B.T.

Cass County Coordinate System (North Zone)
N= 197720.186 E= 557285.586

○ Set Re-Rod with RLS cap No. 17774

● Found Monument

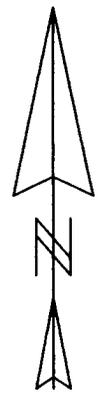

Statement of evidence relative to this corner location is on back of page.

I hereby certify that this document and the data contained herein was prepared by me or under my direct supervision.

Marvin R. Kohout 13 FEB 2014
Marvin R. Kohout Date

Registration No. 17774

Land surveyor

OFFICE OF COUNTY RECORDER



A000600635

**OFFICE OF THE COUNTY RECORDER
CASS COUNTY, MINNESOTA
CERTIFIED, FILED, AND/OR
RECORDED ON**

2/26/2014 11:15:17 AM

AS DOC #: A000600635

PAGES: 2

REC FEES: 0.00

**KATHRYN M. NORBY
CASS COUNTY RECORDER**

BY KF Dep



INDEX NO. X.0-9.0

STATEMENT OF EVIDENCE

THE EAST QUARTER CORNER OF SECTION 32, TOWNSHIP 142 N., RANGE 26 W., 5TH P.M.

1872 ELI W. GRIFFIN, DEPUTY GOVERNMENT SURVEYOR, SET A WOODEN POST TO MARK THE LOCATION OF THIS CORNER.

REFERENCES: 6" ASPEN S72E 8.58 FT 6" SPRUCE N28W 7.26 FT

RECORDS ON FILE AT THE MN HISTORICAL SOCIETY, ST. PAUL AND COPIES AT THE CASS COUNTY HWY DEPT/ SURVEYOR'S OFFICE (CCHD/SO)

1921 C. J. WHITE, LS NO.1054, IN HIS DITCH SURVEY NOTES, HAS A 780' STADIA SHOT TO THIS CORNER. DITCH BOX 2 BOOK 6 PAGE 38 CCHD/SO

2013 MARVIN KOHOUT, LS NO. 17774, KOHOUT LAND SURVEYING, SEARCHED FOR THE ORIGINAL TIE TREES. NO EVIDENCE WAS FOUND. USING THE ORIGINAL GOVERNMENT DIMENSIONS TO THE SOUTH EDGE AND NORTH EDGE OF AN OPEN BOG TO THE NORTH, I ESTABLISHED THE LOCATION FOR THIS CORNER AND MARKED IT WITH A 3/8" BY 24" REROD.