



A000601867

OFFICE OF THE COUNTY RECORDER  
CASS COUNTY, MINNESOTA  
CERTIFIED, FILED, AND/OR  
RECORDED ON

4/24/2014 11:05:11 AM

AS DOC #: A000601867

PAGES: 2

REC FEES: 0.00

KATHRYN M. NORBY  
CASS COUNTY RECORDER

BY SR Dep

Twp 134 Rge 31 Index No. R.0-09.0

Page 1 of 2  
A000601867

# CERTIFICATE OF LOCATION OF GOVERNMENT CORNER


Northeast corner of Section 29, Township 134 N., Range 31 W., 5th P.M.  
State of Minnesota, County of Cass

At the corner location shown on the sketch:

On \_\_\_\_\_ found \_\_\_\_\_

left monument as found     lowered monument     removed monument (explain)

On 8 Aug 2013 placed a 1 inch by 20 inch aluminum tube with aluminum cap down 0.05 foot on the centerline of CSAH #34 4 feet± west of County Road #102.

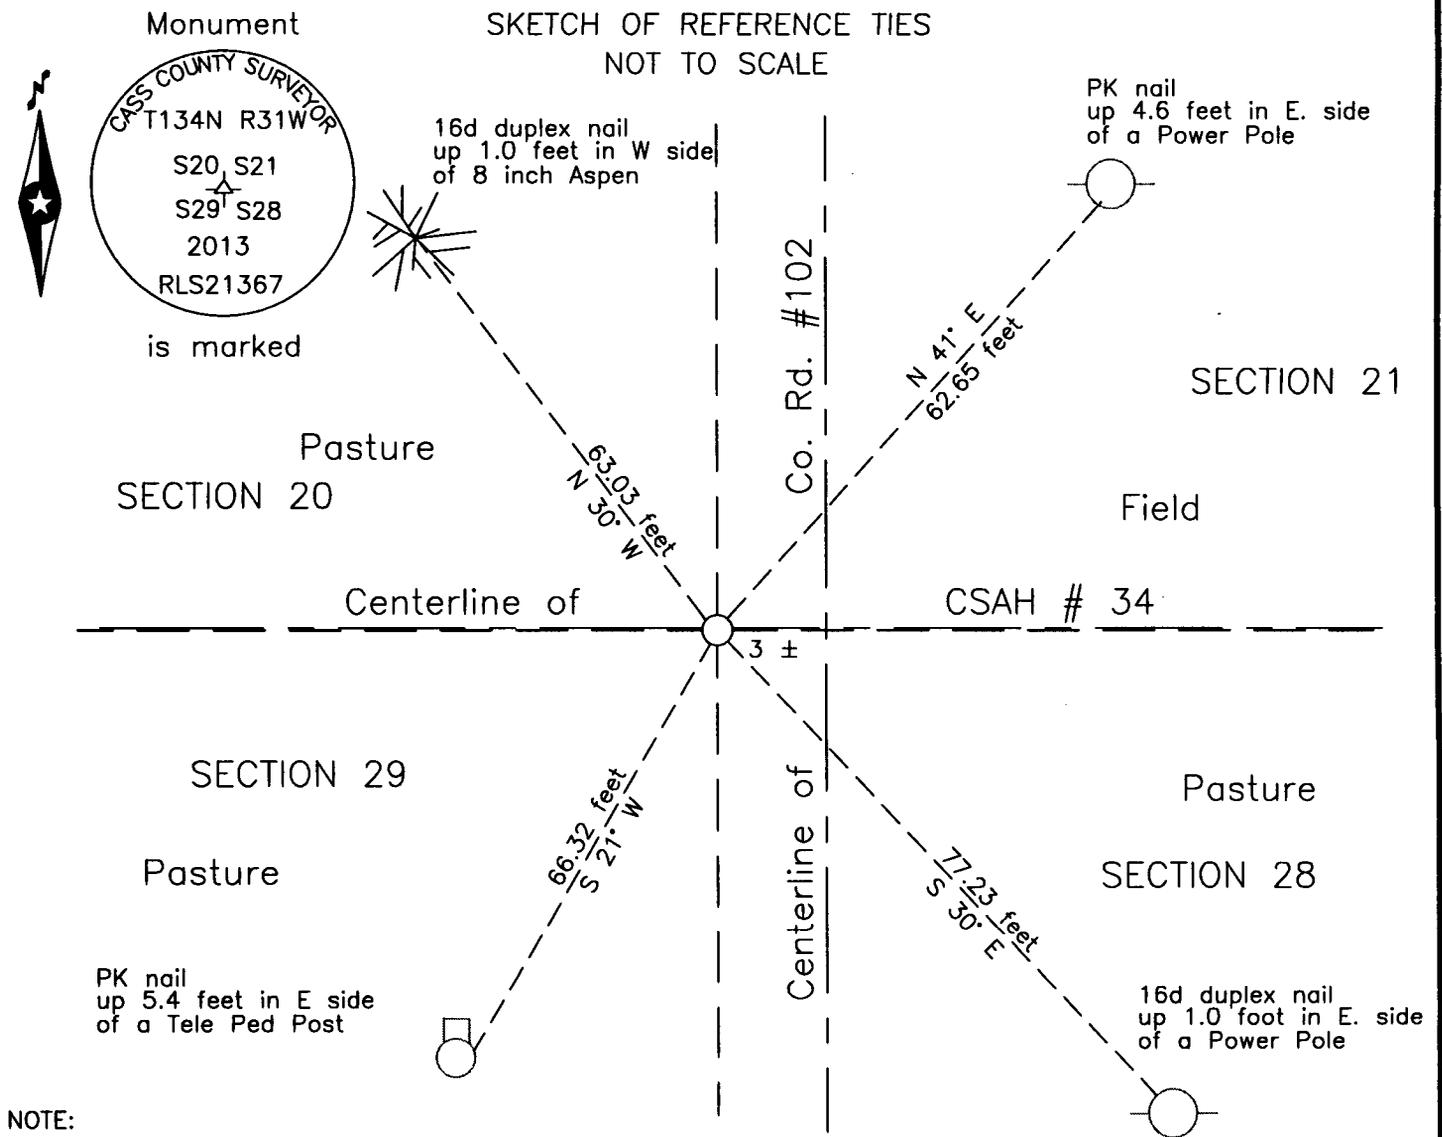

NOTE:  
All bearings are true

Statement of evidence relative to this corner location is on the back of this page.

I hereby certify that this survey, plan or report was prepared by me or under my direct supervision and that I am a duly Licensed Land Surveyor under the laws of the State of Minnesota.

Terry L. Freeman, Cass County Surveyor

Date 4/23/14 MN License No. 21367



**Index No. R.0-09.0**

Statement of Evidence

**Northeast corner of Section 29, Township 134 North, Range 31 West, 5th Principal Meridian.**

- June 1869 T. Walker, General Land Office (GLO) Deputy Surveyor set a post for the original corner in his subdivision of this township and referenced it as follows:  
 12" Birch N 87° W 206 links (135.96 feet)                      6" Spruce S 83° W 225 links (148.50 feet)  
 The above record is on file with the Minnesota Historical Society in St. Paul, Minnesota, copies are filed with the Cass County Highway Department, Surveyor's Office (CCHD/SO).
  
- July 1915 N.D. Gorman, Engineer, Survey Record No.335, Book B, page 490 and Curo Book 96, page 28, on file in the CCHD/SO, states "corner to secs 20, 21, 28, 29, lies West 5.5 feet: at 2650.62 on E & W random, corner lies North 10.25 feet." Pictorial on page 30 shows random lines.
  
- Feb. 1964 D. Cole, LS 1286, Cass County Engineer, CSAH #34, State Project No. 11-634-01, on file in the Cass County Highway Department (CCHD), indicates the subject corner assumed on centerlines North and south at centerline P.I. Station 114+85.2 which is witnessed as follows:  

FE. Post	NW	41.9 feet	P. P.	NE	46.3 feet
FE. Post	SW	43.3 feet			
  
- Dec. 2007 C. Hoglund, LS 43932, Certificate of Survey, for Darlene Holmberg file in Brainerd Office and the CCHD/SO, indicates a PK nail was set at the subject corner.
  
- April 2012 B.Hippen, technician and P. Swentkofske, CCHD equipment operator, records of the CCHD/SO, prior to reconstruction of CSAH # 034, excavated a 16 foot east-west by 10 foot north-south area based on record dimensions. The dig was 10 feet deep to natural soil. No evidence of the corner was recovered.
  
- Aug. 2013 B.Hippen, technician, records of the CCHD/SO, set a 1 inch by 20 inch aluminum tube with aluminum cap at the adjusted 1915 record position, down 0.05 foot, 3 feet more or less north of the new centerline of CSAH #034 and 3 feet, more or less, west of the centerline of County Road #102 and witnessed as follows:  

8" Aspen	N 30° W	63.03 feet	Power Pole	N 41° E	62.65 feet
Power Pole	S 30° E	77.23 feet	Tele Ped Post	S 21° W	66.32 feet

The recovered and established references for the position are shown on the face of this document.

**Analysis of the recovered record data, field evidence and survey measurements, indicates that the monument set in 2013 by the CCHD/SO, is the accepted location of this corner.**

**County Coordinates (Cass County South)**

**Northing 188310.16**  
**Easting 465907.06**