



A000619918  
OFFICE OF THE COUNTY RECORDER  
CASS COUNTY, MINNESOTA  
CERTIFIED, FILED, AND/OR  
RECORDED ON

3/17/2016 1:00:56 PM

AS DOC #: A000619918

PAGES: 2

REC FEES: 0.00

KATHRYN M. NORBY  
CASS COUNTY RECORDER

BY SR \_\_\_\_\_ Dep TX#: 129428

Twp 135 Rge 31 Index No. J.0 - 07.0


# CERTIFICATE OF LOCATION OF GOVERNMENT CORNER

North Quarter Corner of Section 17, Township 135 North, Range 31 West, Cass County, Minnesota.

On February 8th, 2016 a 1/2"x18" iron rebar with a plastic cap stamped RLS 42620, RLS 45335, RLS 51816 was set at this location 0.2' above grade.

## Sketch of Reference Ties

not to scale

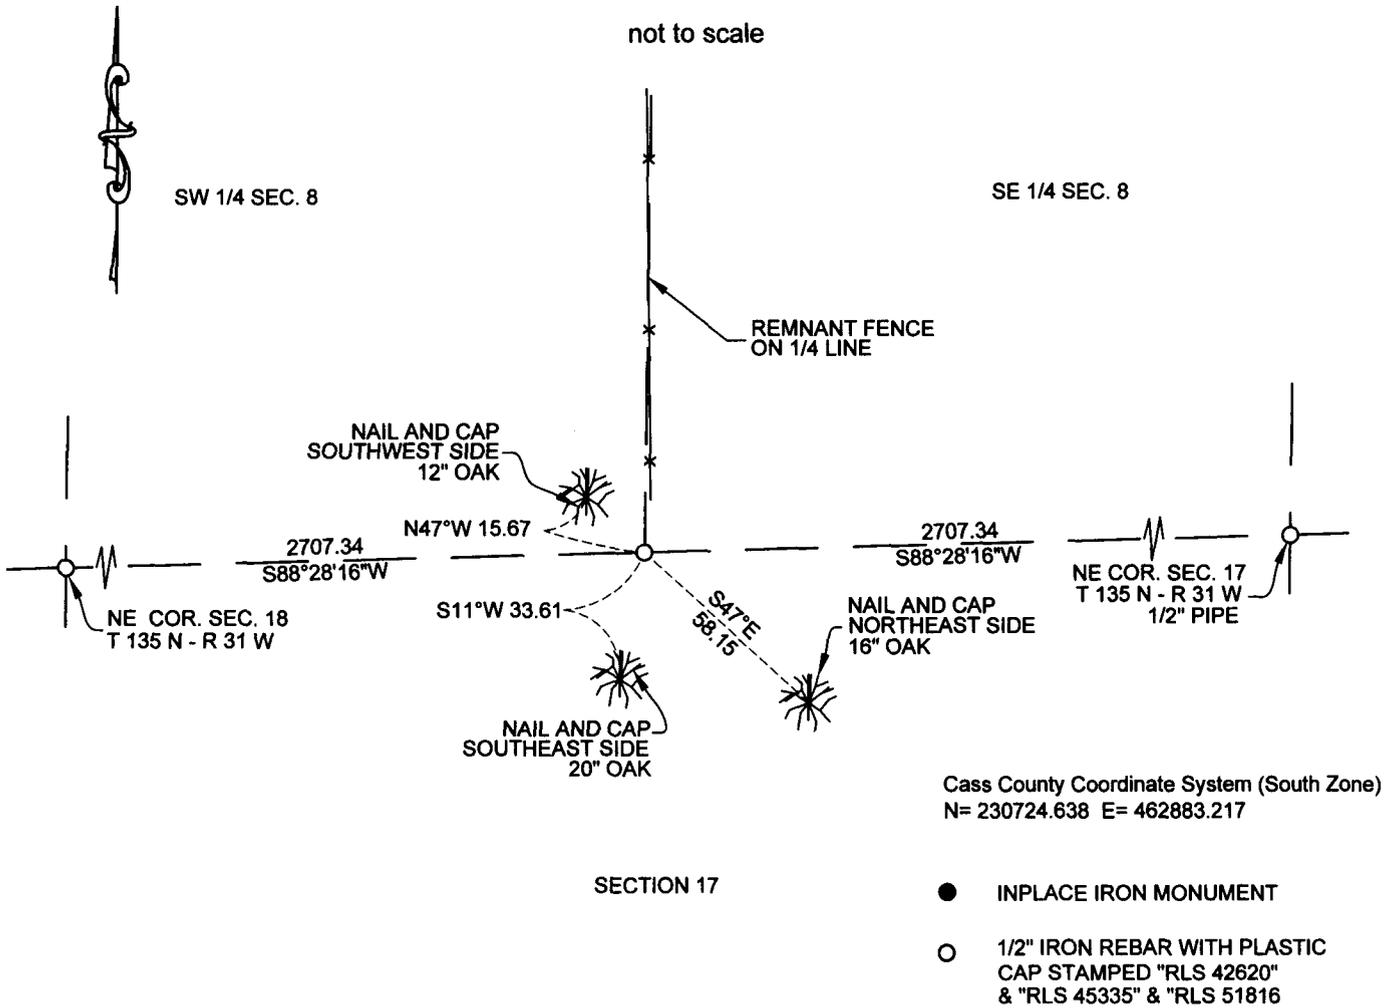

I hereby certify that this survey, plan, report was prepared by me or under my direct supervision and that I am a duly Registered Land Surveyor under the laws of the State of Minnesota.

Eric G. Nyberg

Date March 3rd, 2016 License No. 45335

Statement of evidence for this corner position is on the back of this page



Twp 135 Rge 31 Index No. J.0 - 07.0

**STATEMENT OF EVIDENCE**

North Quarter Corner of Section 17, Township 135 North, Range 31 West, 5th Principal Meridian.

Aug. 1870 Richard Cronk, General Land Office (GLO) Deputy Surveyor, in the notes of the subdivision of Township 135 North, Range 31 West, set a post for the original corner and referenced it as follows:

14" Aspen	S21°W	7 links (4.62 feet)
16" Aspen	N61°E	28 links (18.48 feet)

The above record is on file with the Minnesota Historical Society in St. Paul, Minnesota, copies are filed with the Cass County Highway Department, Surveyor's Office (CCHD/SO).

Jan. 18 2016 Nyberg Surveying obtained the above ties for the section corner information from the CCHD/SO website.

Jan.20 2016 Jeff Reed, Senior Survey Technician with Nyberg Surveying searched the area, no evidence of the original corner or bearing trees existed.

Feb. 8th 2016 Jeff Reed, Senior Survey Technician with Nyberg Surveying set a 1/2"x18" iron rebar online and equal distance from the Northeast Corner of Section 17 and the Northeast Corner of Section 18. The corner falls on projection of a remnant fence north.