


CERTIFICATE OF SURVEY

PART OF LOT 2, AUDITOR'S PLAT, GOVERNMENT LOT 1, SECTION 8,
TOWNSHIP 141 NORTH, RANGE 29 WEST, CASS COUNTY, MINNESOTA

FOR: SHIRLEY HOLLAND
HCR 84, BOX 520
WHIPHOLT, MN. 56485





1"=20'

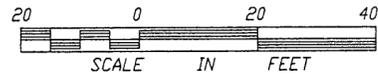

- DENOTES FOUND IRON MONUMENT
- DENOTES IRON MONUMENT SET MARKED BY REGISTRATION NO. 21367
- () DENOTES RECORD VALUE

ORIENTATION OF THIS BEARING SYSTEM IS BASED ON THE SOUTH LINE OF LOT 2 AND ASSUMED TO BEAR N 76°43' W.

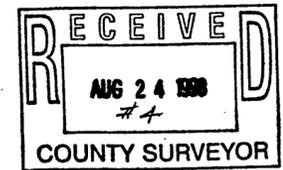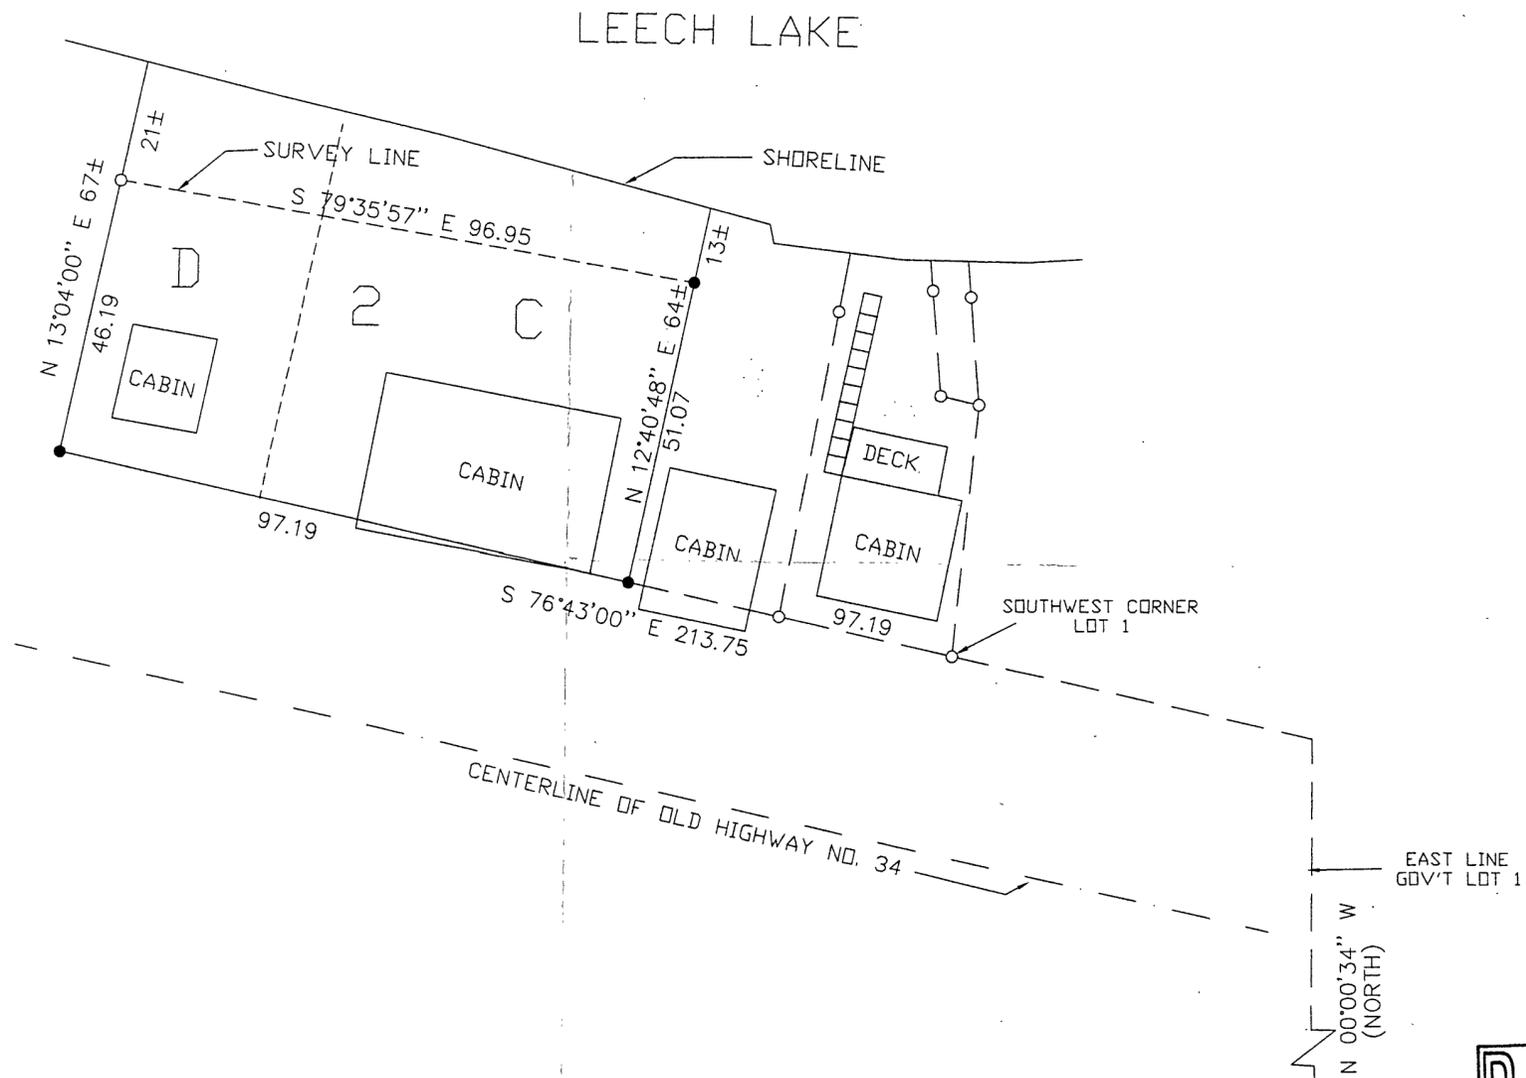

GL 1 8-141-29

I HEREBY CERTIFY THAT THIS SURVEY, PLAN, SPECIFICATION OR REPORT WAS PREPARED BY ME OR UNDER MY DIRECT SUPERVISION AND THAT I AM A DULY LICENSED ENGINEER OR LAND SURVEYOR UNDER THE LAWS OF THE STATE OF MINNESOTA.

Clay L. Olson
DATE 8/18/98 LIC. NO. 21367

LANDECKER & ASSOCIATES INC.
WALKER, MN. 56484
PHONE 218-547-1296
PLANNING ENGINEERING SURVEYING

PROG. MGR. TLF	DATE 8/18/98	REVISIONS	COMPUTER 98259-1
CHECKED BY TLF	SCALE 1"=20'		BOOK 142 PG. 72
DRAWN BY DRG	VERT. NONE		FILE NO. W98259-1
			SHEET 1 OF 1