


Certificate of Survey for: JACK WOLFE

#980072

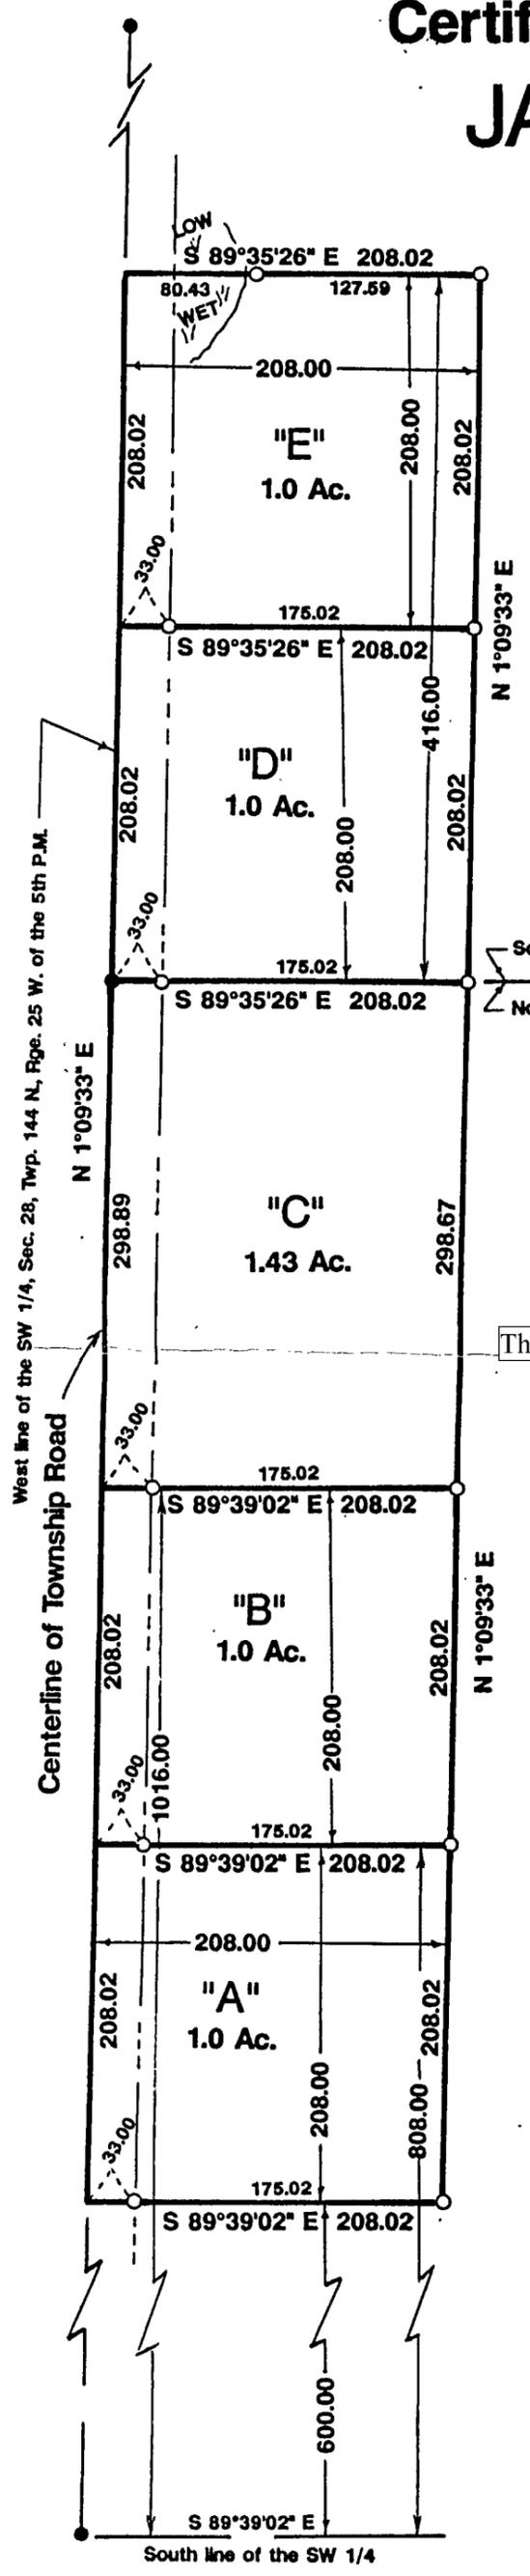

SCALE: 1" = 100'

- denotes monument found
- denotes monument set

The West line of the SW 1/4 is assigned a bearing of N 1°09'33" E.

Tract "A"
The South 208.00 feet of the West 208.00 feet of the Northwest Quarter of the Southwest Quarter, Section 28, Township 144 North, Range 25 West, Cass County, Minnesota. Subject to existing Township road, reservations, restrictions and easements of record.

Tract "B"
The North 208.00 feet of the South 1016.00 feet of the West 208.00 feet of the Southwest Quarter of the Southwest Quarter, Section 28, Township 144 North, Range 25 West, Cass County, Minnesota. Subject to existing Township road, reservations, restrictions and easements of record.

Tract "C"
The West 208.00 feet of the Southwest Quarter of the Southwest Quarter, Section 28, Township 144 North, Range 25 West, Cass County, Minnesota, LESS the South 1016.00 feet thereof. Subject to existing Township road, reservations, restrictions and easements of record.

Tract "D"
The South 208.00 feet of the West 208.00 feet of the Northwest Quarter of the Southwest Quarter, Section 28, Township 144 North, Range 25 West, Cass County, Minnesota. Subject to existing Township road, reservations, restrictions and easements of record.

Tract "E"
The North 208.00 feet of the South 416.00 feet of the West 208.00 feet of the Northwest Quarter of the Southwest Quarter, Section 28, Township 144 North, Range 25 West, Cass County, Minnesota. Subject to existing Township road, reservations, restrictions and easements of record.

KOVANEN SURVEYING, INC.
1205 NW 4th Street
Grand Rapids, MN 55744
(218) 326-5325

I hereby certify that this survey, plan, or report was prepared by me or under my direct supervision and that I am a duly Licensed Land Surveyor under the laws of the State of Minnesota.
Robert L. Kovanen Date 7/16/98
Robert L. Kovanen, MN RLS 16459

#980072