


- DENOTES FOUND IRON MONUMENT
- DENOTES IRON MONUMENT SET MARKED BY REGISTRATION NO. 21367
- ⊙ DENOTES BRASS CAPPED MONUMENT FOUND

ORIENTATION OF THIS BEARING SYSTEM IS ASSUMED

CERTIFICATE OF SURVEY

PART OF GOVERNMENT LOT 1, SECTION 18,
TOWNSHIP 141 NORTH, RANGE 27 WEST, CASS COUNTY, MINNESOTA

FOR: FRANCES D. DILLEY
C/O MORAN REALTY
PO BOX 393
LONGVILLE, MN. 56656

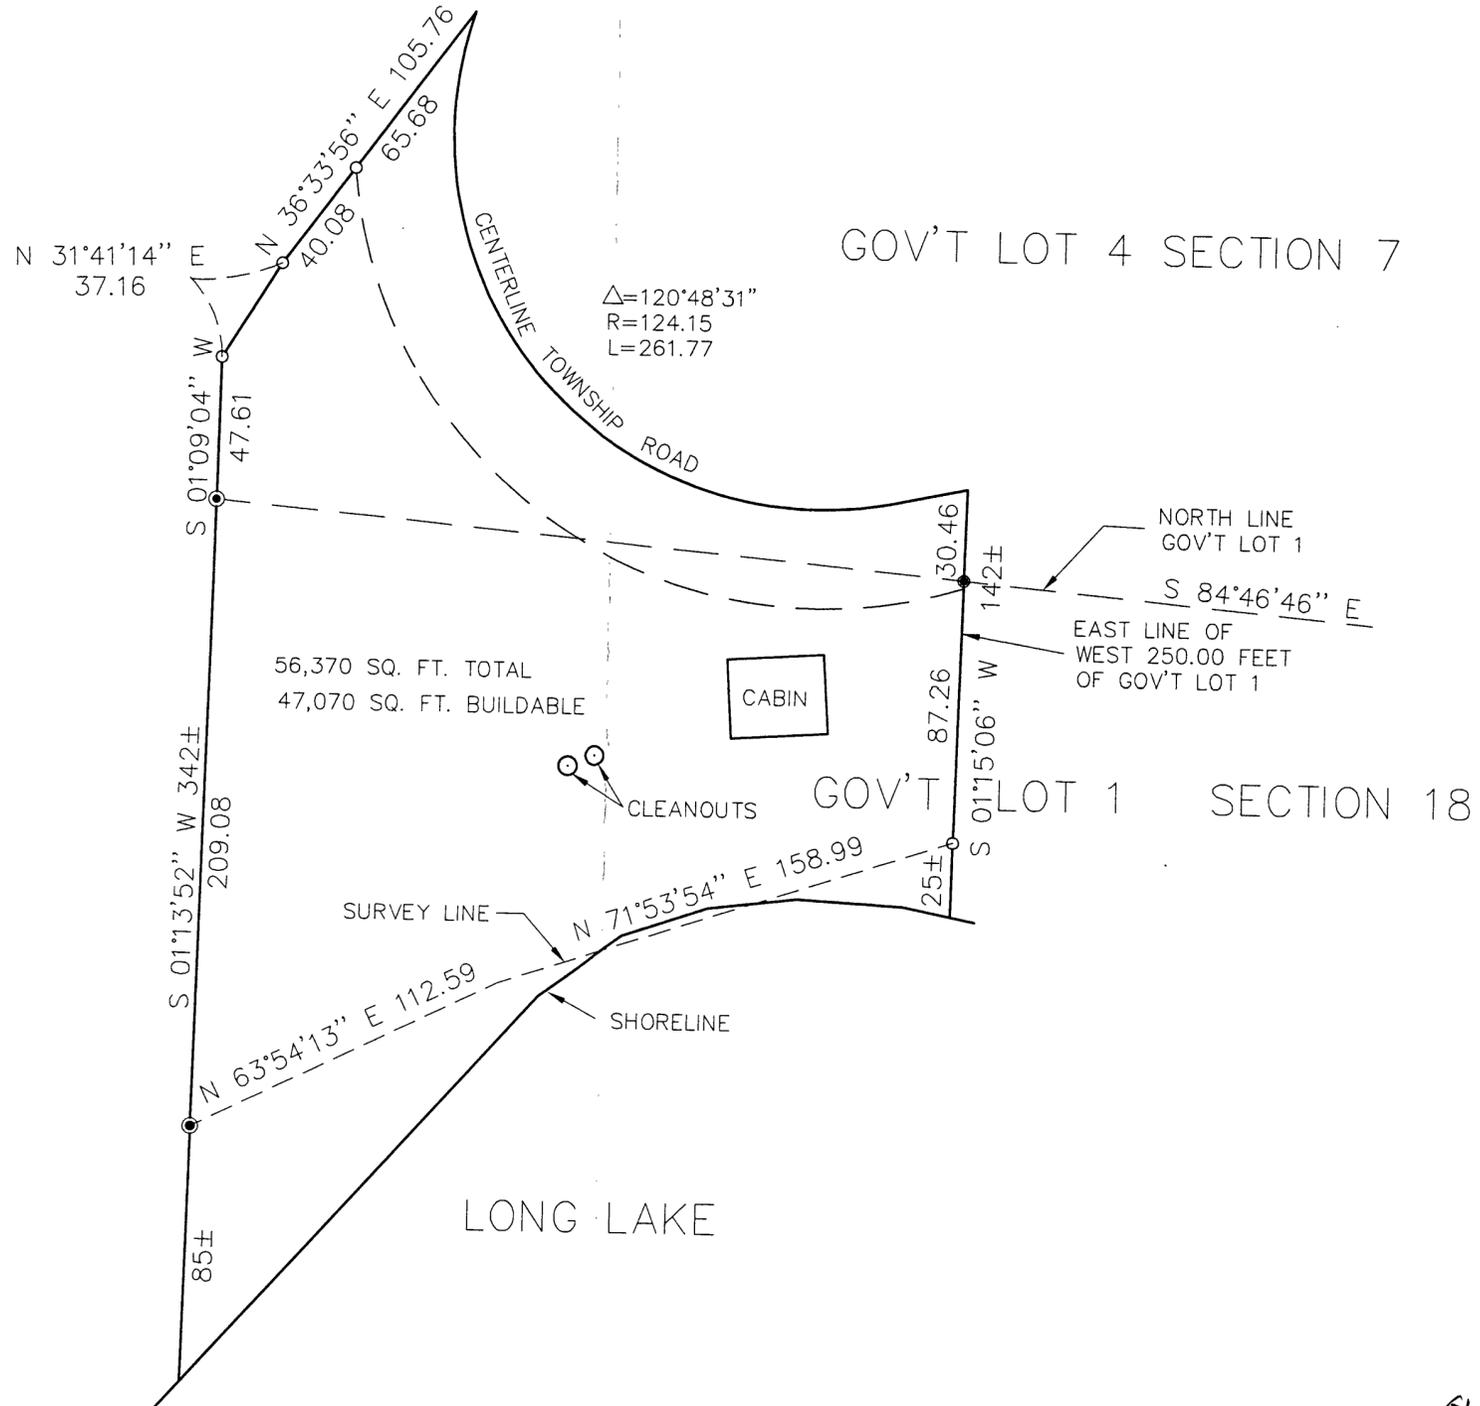

I HEREBY CERTIFY THAT THIS SURVEY, PLAN, SPECIFICATION OR REPORT WAS PREPARED BY ME OR UNDER MY DIRECT SUPERVISION AND THAT I AM A DULY LICENSED ENGINEER OR LAND SURVEYOR UNDER THE LAWS OF THE STATE OF MINNESOTA.

[Signature]
DATE 8/26/98 LIC. NO. 21367

LANDECKER & ASSOCIATES INC.
WALKER, MN. 56484
PHONE 218-547-1296
PLANNING ENGINEERING SURVEYING

PROG. MGR. TLF	DATE 8/26/98	REVISIONS	COMPUTER 98277
CHECKED BY TLF	SCALE 1"=40'		BOOK 142 PG. 68
DRAWN BY DRG	HORZ. VERT. NONE		FILE NO. W98277
			SHEET 1 OF 1

GL 1 18-141-27

