


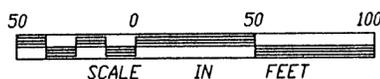

1"=50'




CERTIFICATE OF SURVEY

PART OF GOVERNMENT LOT 5, SECTION 34,
TOWNSHIP 140 NORTH, RANGE 29 WEST, CASS COUNTY, MINNESOTA

- DENOTES FOUND IRON MONUMENT
- DENOTES IRON MONUMENT SET MARKED BY REGISTRATION NO. 21367
- ⊙ DENOTES COUNTY IRON MONUMENT FOUND

FOR: JUNE CLAIRE
C/O LEECH LAKE REALTY
PO BOX 8
WALKER, MN. 56484

ORIENTATION OF THIS BEARING SYSTEM IS BASED ON THE SOUTH LINE OF GOV'T LOT 5 AND ASSUMED TO BEAR S 89°57'18" E.

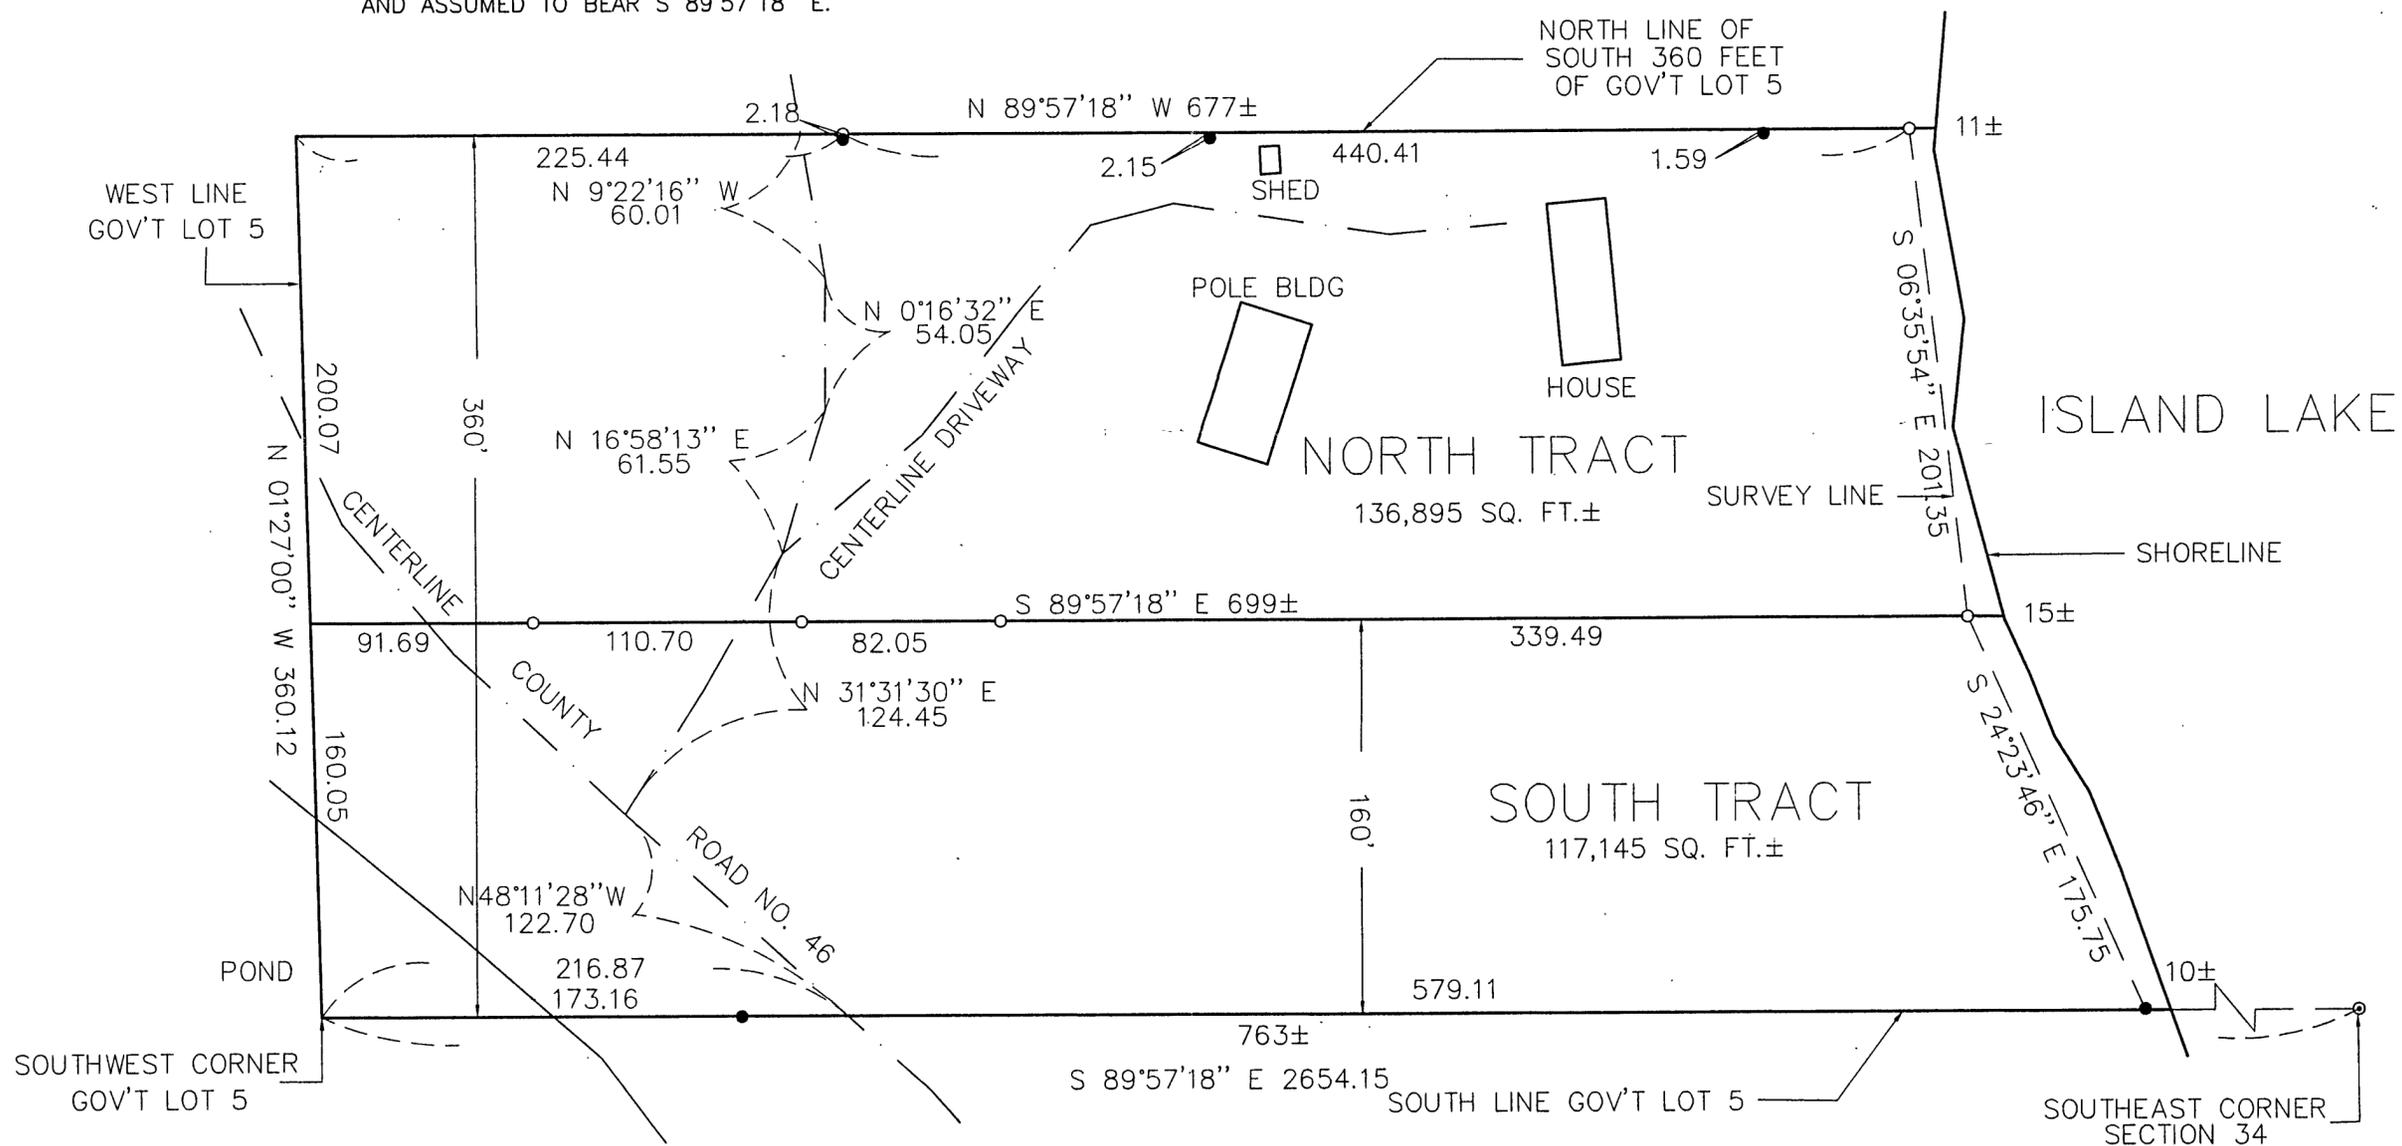

I HEREBY CERTIFY THAT THIS SURVEY, PLAN, SPECIFICATION OR REPORT WAS PREPARED BY ME OR UNDER MY DIRECT SUPERVISION AND THAT I AM A DULY LICENSED ENGINEER OR LAND SURVEYOR UNDER THE LAWS OF THE STATE OF MINNESOTA.

Clayton J. ...
DATE 8/31/98 LIC. NO. 21367

LANDECKER & ASSOCIATES INC.		WALKER, MN. 56484		PHONE 218-547-1296		PLANNING ENGINEERING SURVEYING	
PROG. MGR.	TLF	DATE	8/31/98	REVISIONS		COMPUTER 98289	
CHECKED BY	TLF	SCALE				BOOK 143 PG. 14	
DRAWN BY	DRG	HORIZ.	1"=50'			FILE NO. W98289	
		VERT.	NONE			SHEET 1 OF 1	