


PART OF GOV'T. LOT 1, SEC. 16, T. 143N., R. 31W.
 CASS COUNTY, MINNESOTA

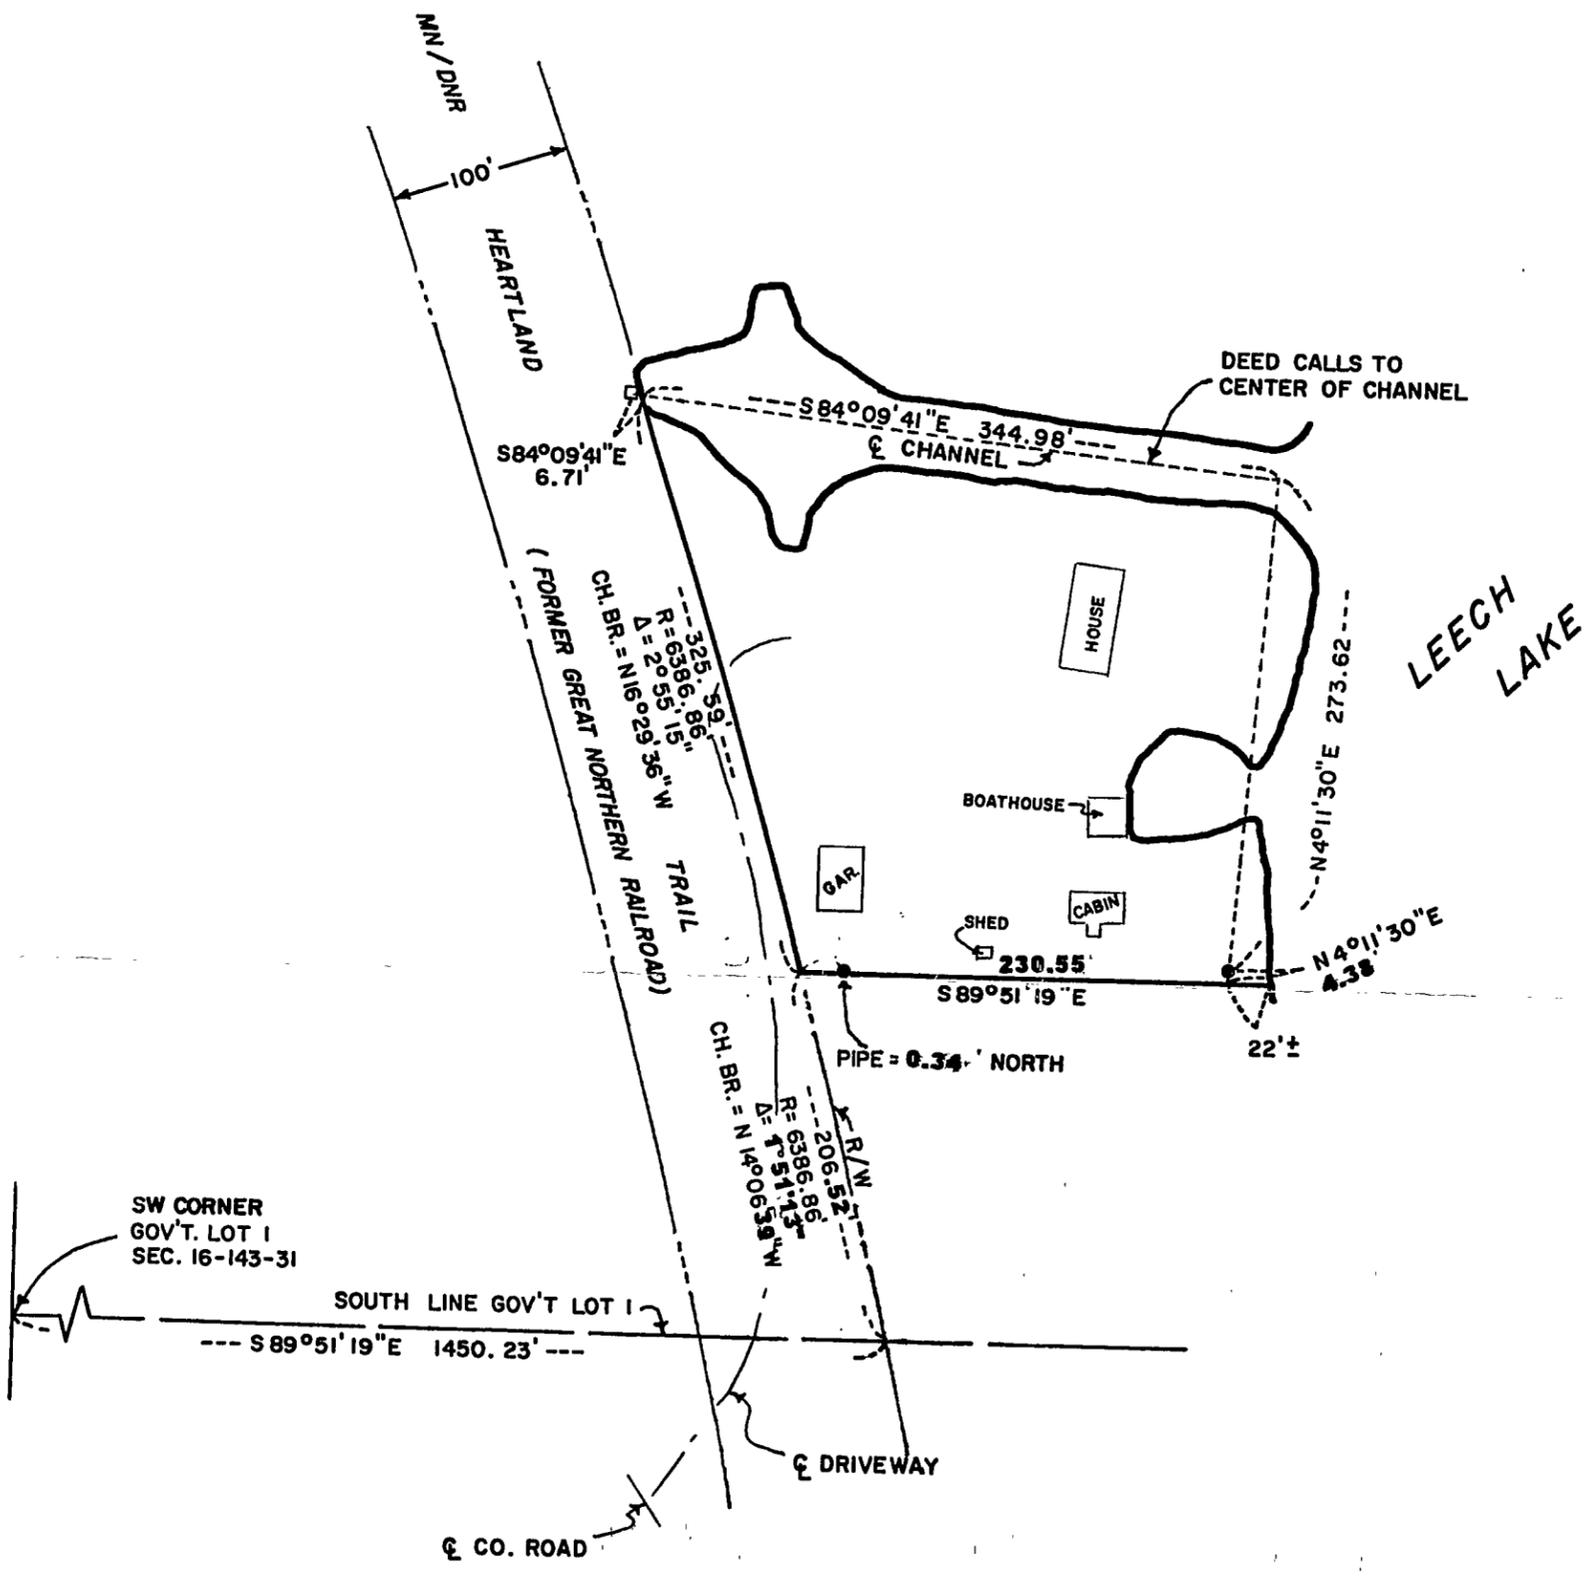

SW CORNER
 GOV'T. LOT 1
 SEC. 16-143-31

SOUTH LINE GOV'T LOT 1
 --- S89°51'19"E 1450.23' ---



SCALE: 1 INCH = 100 FEET

- = IRON PIPE MONUMENT IN PLACE
- = STEEL FENCE POST IN PLACE

THE SOUTH LINE OF GOV'T. LOT 1, SEC. 16-143-31
 IS ASSUMED TO HAVE A BEARING OF S89°51'19"E

REVISED 09/04/98 TO SHOW
 CORRECTED SOUTH LINE

Terry L. Freeman
 Terry L. Freeman
 Registered Land Surveyor No. 21367

16-143-31
RECEIVED
 SEP 11 1999
 12
 COUNTY SURVEYOR

I hereby certify that this survey, plan, or report was prepared by me or under my direct supervision and that I am a duly Registered Land Surveyor under the laws of the State of Minnesota.
Mary H. Atkinson
 Date: July 18, 1987 Reg. No. 12684

H.A. SHEEDY