

CERTIFICATE OF SURVEY

PART OF GOVERNMENT LOT 2, SECTION 16,
TOWNSHIP 140 NORTH, RANGE 26 WEST, CASS COUNTY, MINNESOTA

FOR: GEORGE HERRICK
HC3 BOX 112
REMER, MN. 56672

N




1"=100'



- DENOTES FOUND IRON MONUMENT
- DENOTES IRON MONUMENT SET MARKED BY REGISTRATION NO. 21367

ORIENTATION OF THIS BEARING SYSTEM IS BASED ON THE EAST LINE OF GOV'T LOT 2 AND ASSUMED TO BEAR N 0°14'43" E.

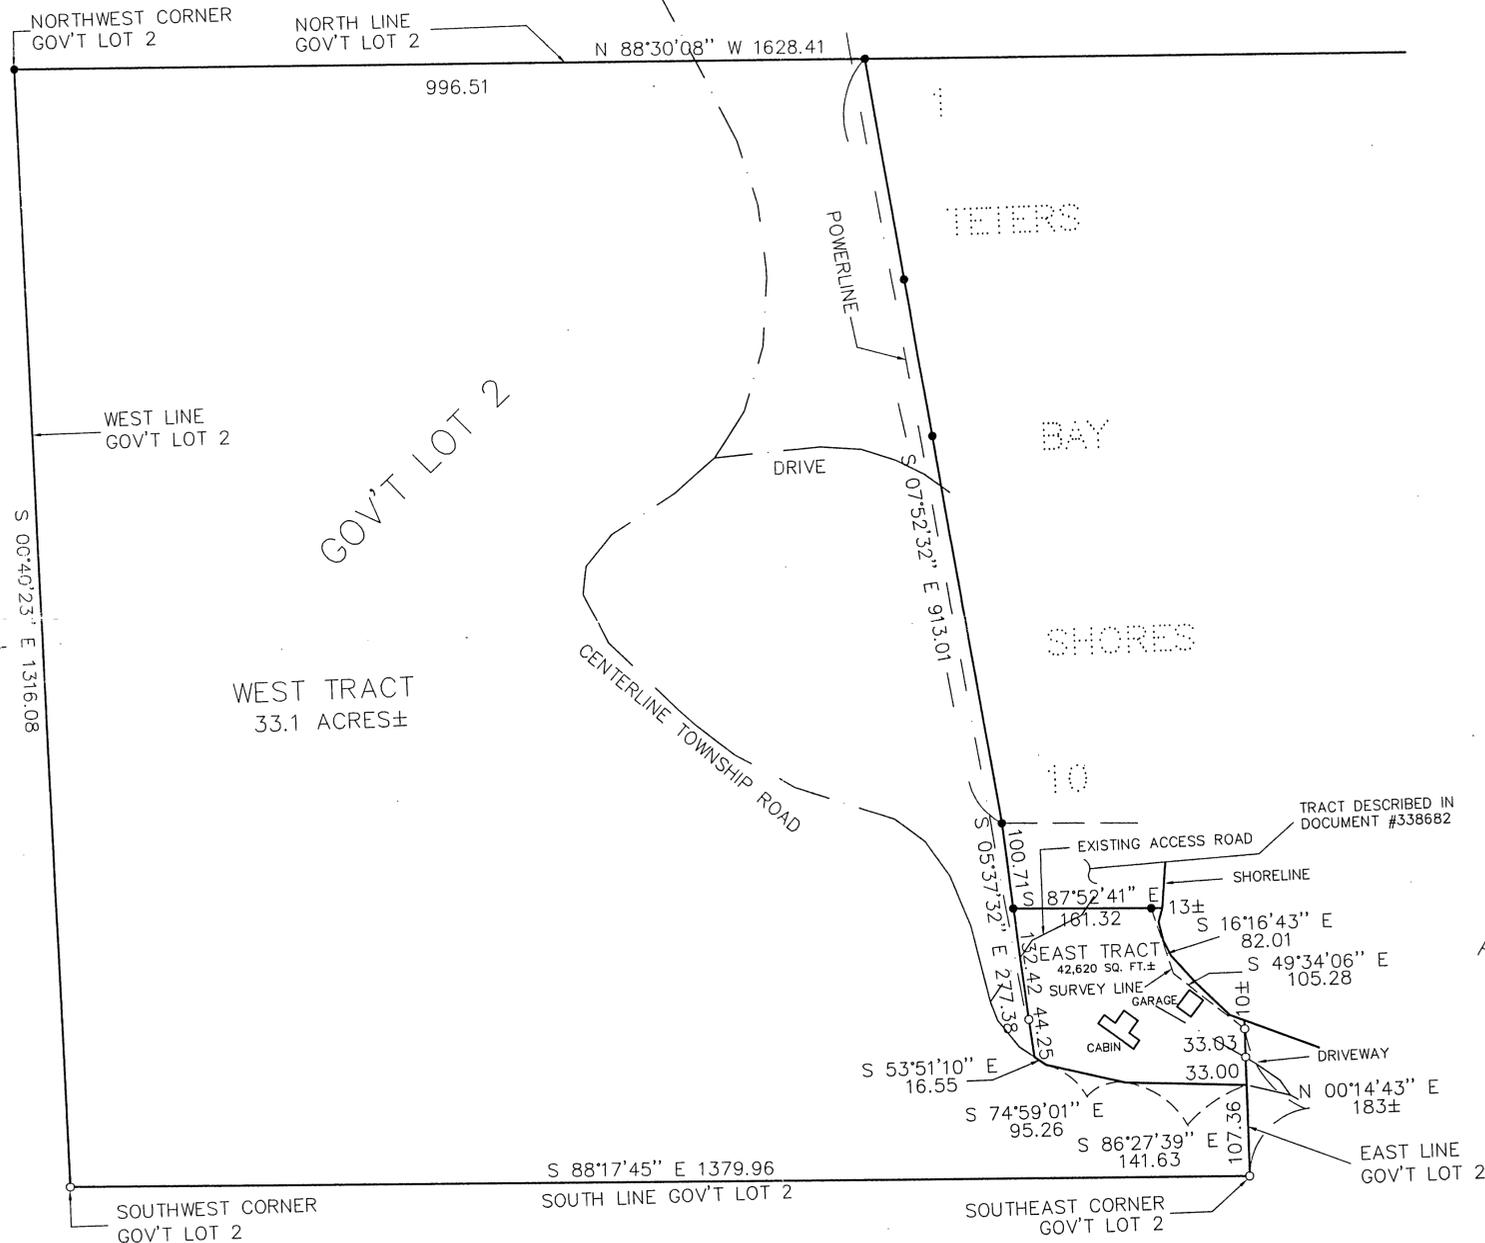

I HEREBY CERTIFY THAT THIS SURVEY, PLAN, SPECIFICATION OR REPORT WAS PREPARED BY ME OR UNDER MY DIRECT SUPERVISION AND THAT I AM A DULY LICENSED ENGINEER OR LAND SURVEYOR UNDER THE LAWS OF THE STATE OF MINNESOTA.
Wayne J. Olson
 DATE 7/10/78 LIC. NO. 21367

LANDECKER & ASSOCIATES INC. WALKER, MN. 56484 PHONE 218-547-1296 PLANNING ENGINEERING SURVEYING		PRD. MGR.	DATE	REVISIONS	COMPUTER
		TLF			98266
CHECKED BY	SCALE				BOOK 142 PG 50
TLF	1"=100'				FILE NO. W98266
DRAWN BY	VERT.				SHEET 1 OF 1
DRG	NONE				