

# CERTIFICATE OF SURVEY

PART OF GOVERNMENT LOT 2, SECTION 26,  
TOWNSHIP 140 NORTH, RANGE 29 WEST, CASS COUNTY, MINNESOTA

FOR: ED SCHIEBE  
RT 1, BOX 479  
LONGVILLE, MN. 56655




1"=50'



- DENOTES FOUND IRON MONUMENT
- DENOTES IRON MONUMENT SET MARKED BY REGISTRATION NO. 21367
- ∟ DENOTES WETLAND

ORIENTATION OF THIS BEARING SYSTEM IS BASED ON THE NORTH LINE OF GOV'T LOT 2 AND ASSUMED TO BEAR S87°32'24"E.

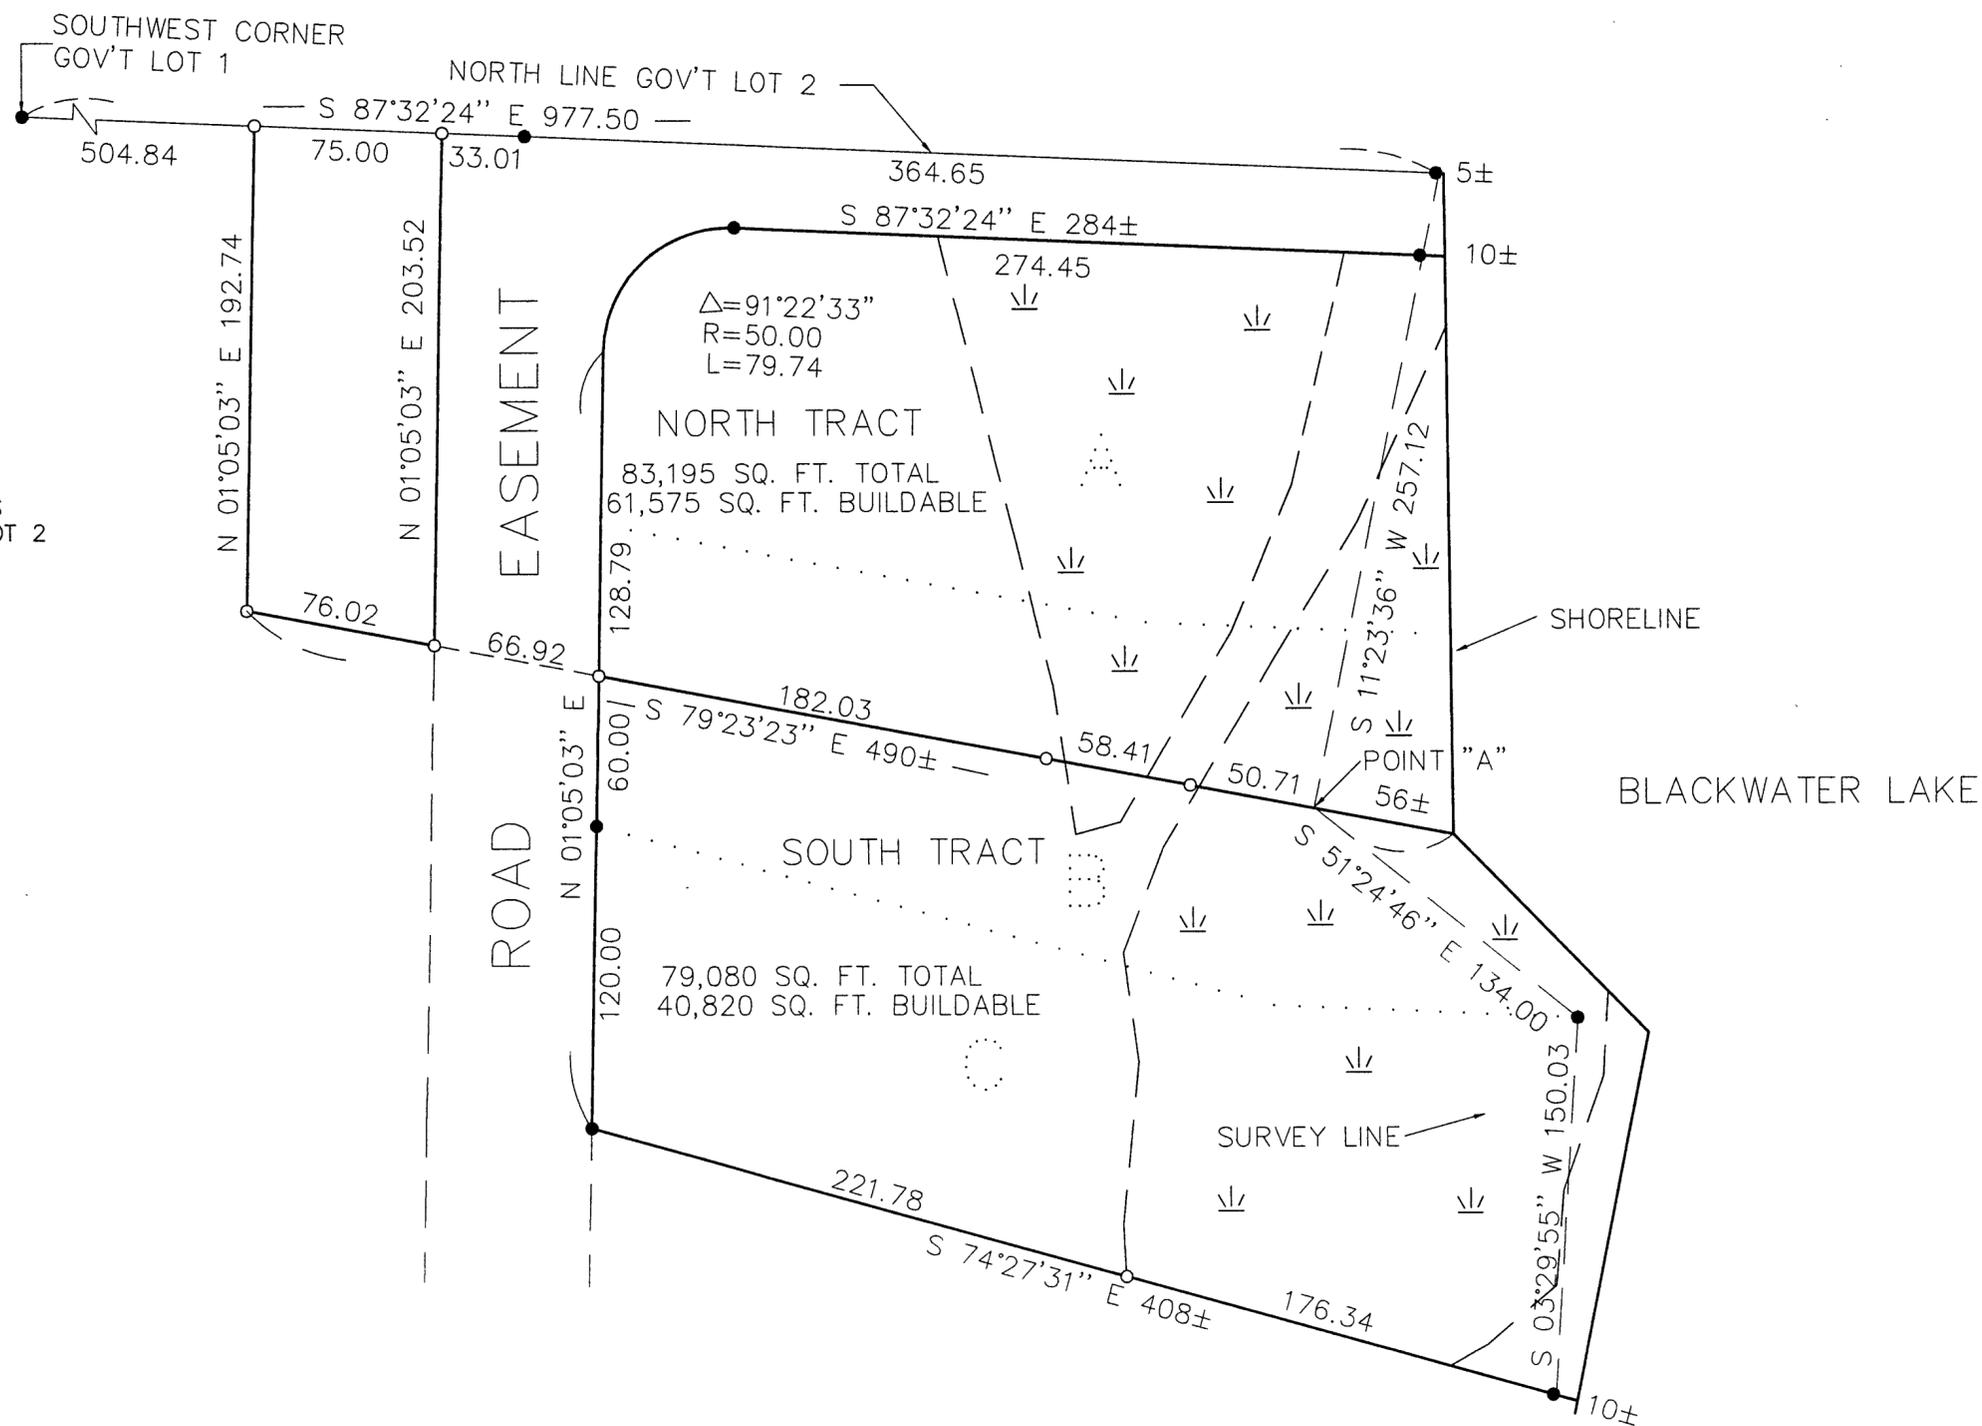

I HEREBY CERTIFY THAT THIS SURVEY, PLAN, SPECIFICATION OR REPORT WAS PREPARED BY ME OR UNDER MY DIRECT SUPERVISION AND THAT I AM A DULY LICENSED ENGINEER OR LAND SURVEYOR UNDER THE LAWS OF THE STATE OF MINNESOTA.

*Clayton L. Gamm*  
DATE 9/1/98 LIC. NO. 21367

**LANDECKER & ASSOCIATES INC.**  
WALKER, MN. 56484  
PHONE 218-547-1296  
PLANNING ENGINEERING SURVEYING

PRG. MGR. TLF	DATE 9/1/98	REVISIONS	COMPUTER 96283-1
CHECKED BY TLF	SCALE		BOOK 142 PG. 42
DRAWN BY DRG	HORIZ. 1"=50'		FILE NO. W96283-1
	VERT. NONE		SHEET 1 OF 1