


CERTIFICATE OF SURVEY


PART OF GOVERNMENT LOTS 3, 4 & 5, SECTION 6,
TOWNSHIP 143 NORTH, RANGE 31 WEST, CASS COUNTY, MINNESOTA

FOR: DAVE JOHNSON
PO BOX 64
AH-GWAH-CHING, MN. 56430

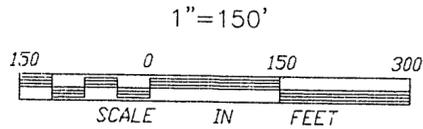

- DENOTES FOUND COUNTY CAST IRON MONUMENT
- DENOTES FOUND GLO BRASS CAPPED MONUMENT


ORIENTATION OF THIS BEARING SYSTEM IS
BASED ON THE WEST LINE OF THE SW 1/4, SECTION 6
AND ASSUMED TO BEAR N 0°08'00" E.

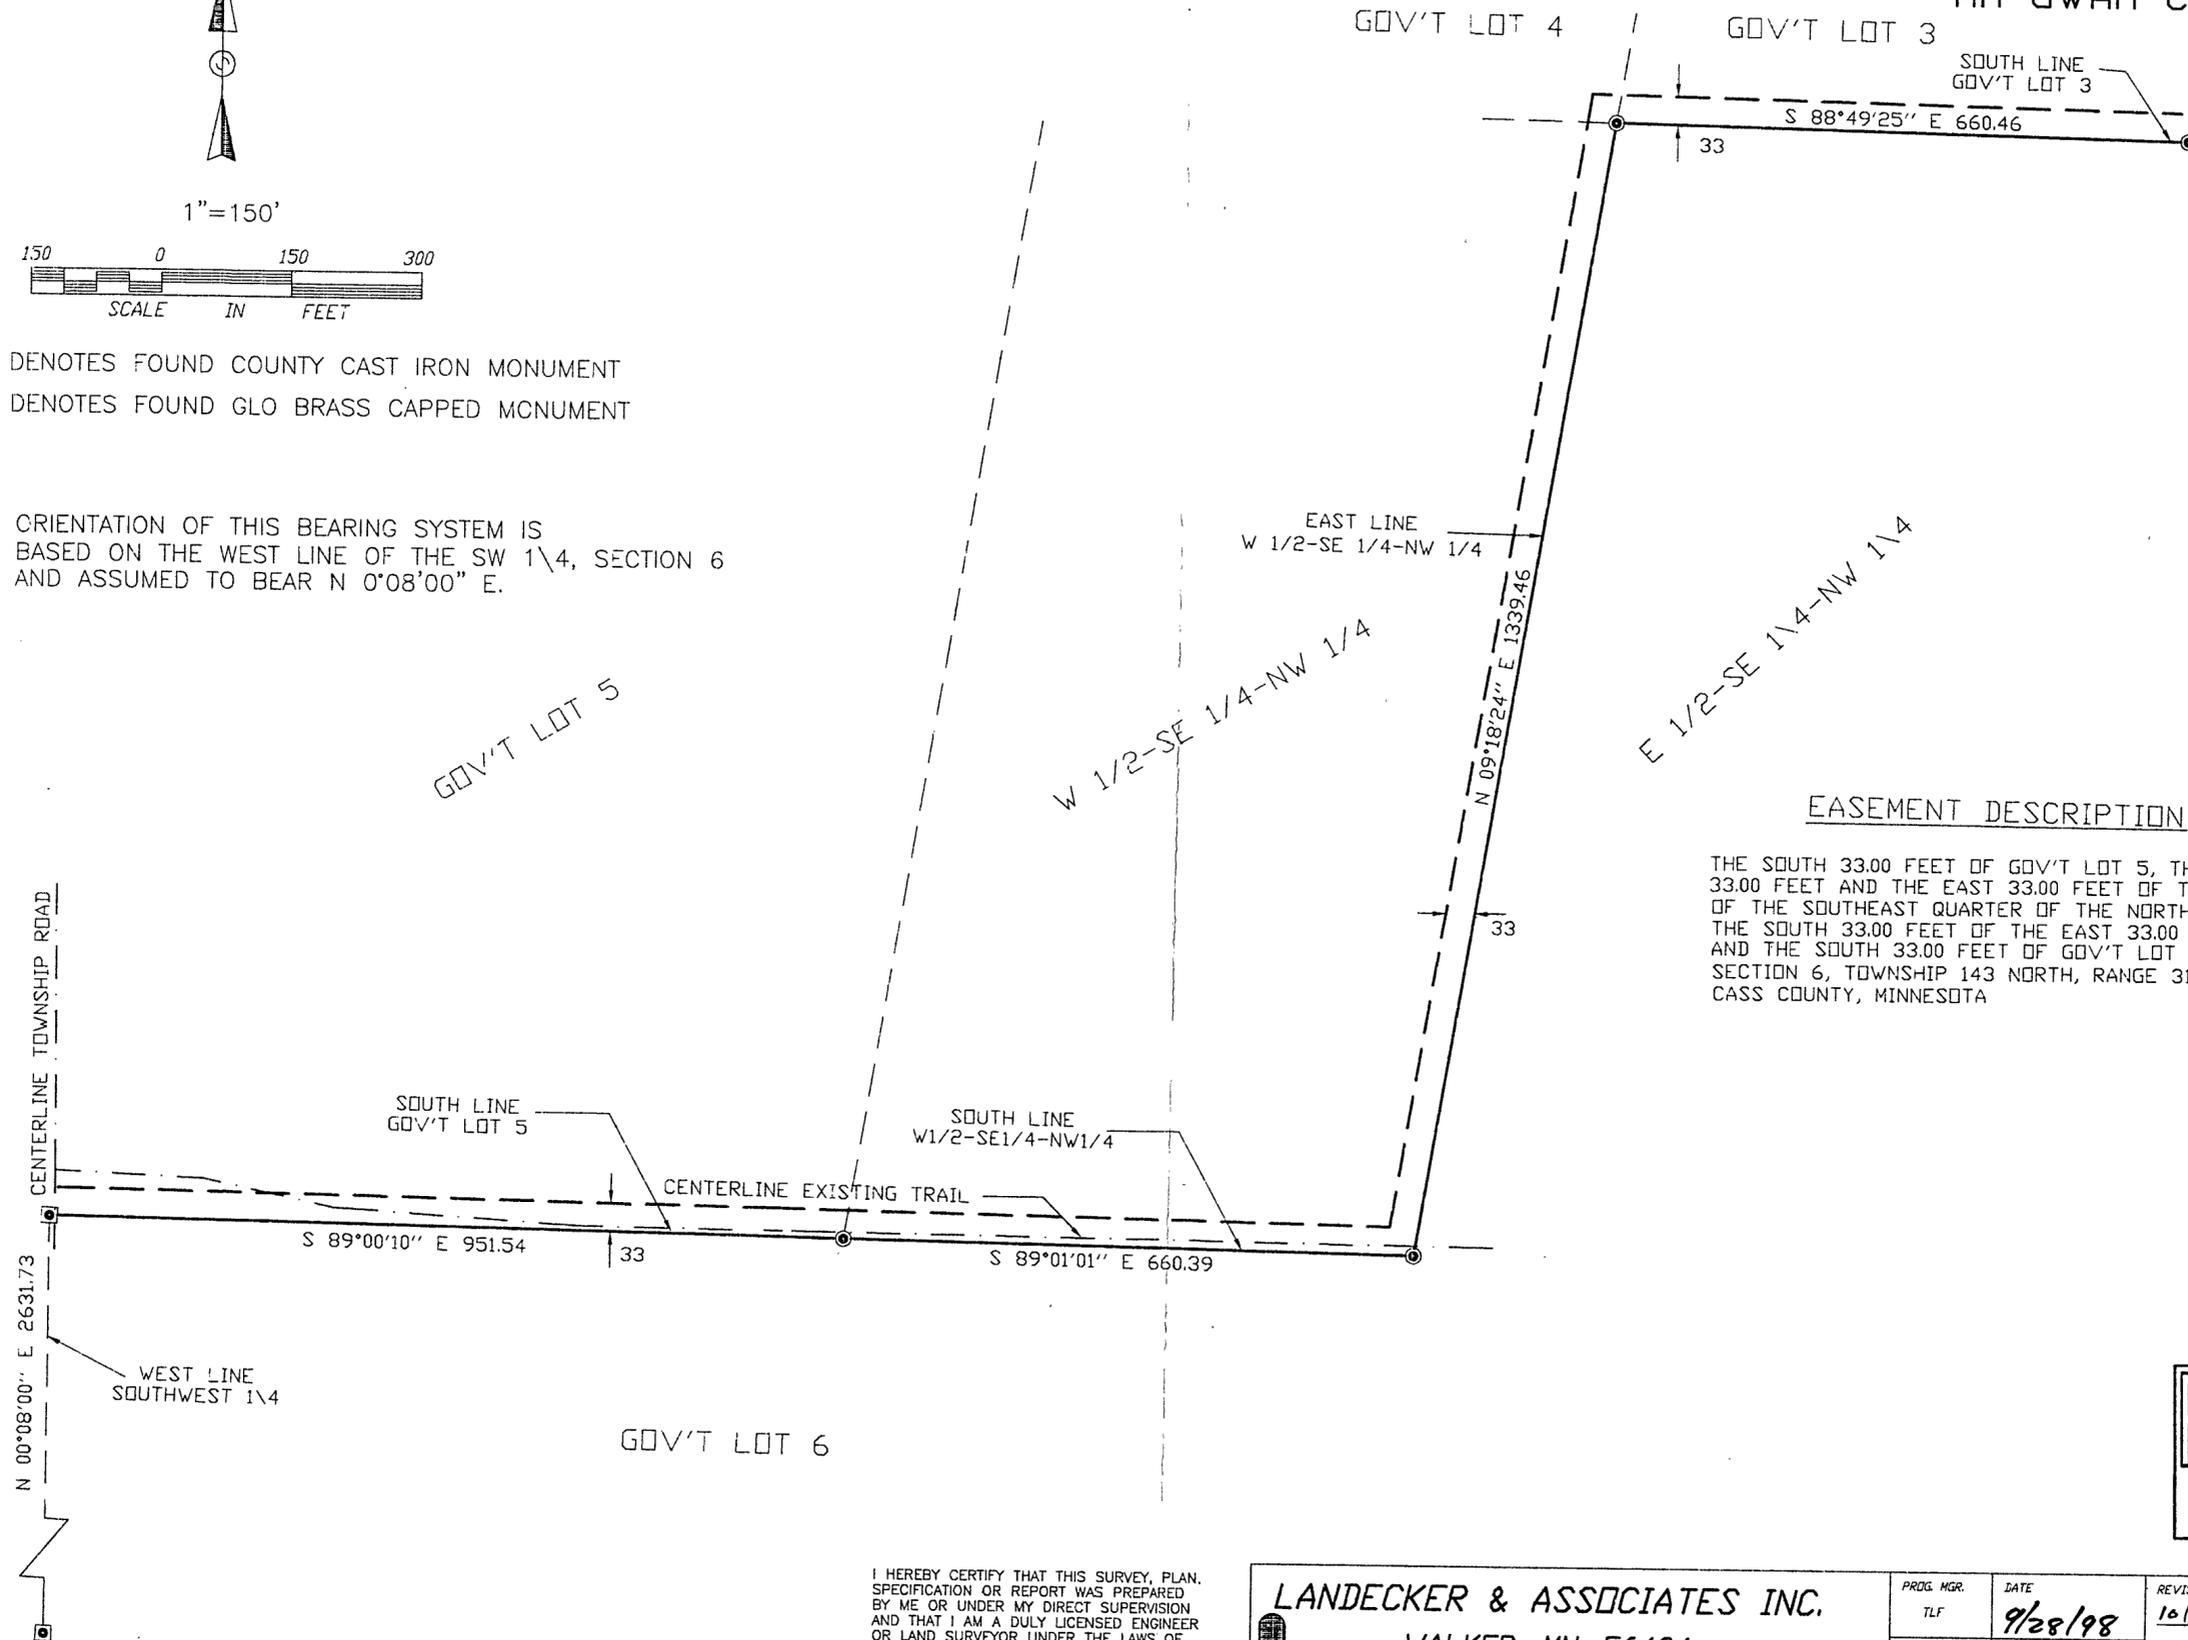

EASEMENT DESCRIPTION

THE SOUTH 33.00 FEET OF GOV'T LOT 5, THE SOUTH 33.00 FEET AND THE EAST 33.00 FEET OF THE WEST HALF OF THE SOUTHEAST QUARTER OF THE NORTHWEST QUARTER, THE SOUTH 33.00 FEET OF THE EAST 33.00 OF GOV'T LOT 4 AND THE SOUTH 33.00 FEET OF GOV'T LOT 3, ALL IN SECTION 6, TOWNSHIP 143 NORTH, RANGE 31 WEST, CASS COUNTY, MINNESOTA

6/143/31

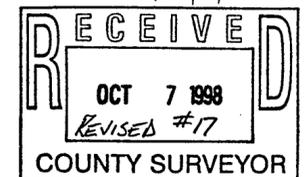

I HEREBY CERTIFY THAT THIS SURVEY, PLAN, SPECIFICATION OR REPORT WAS PREPARED BY ME OR UNDER MY DIRECT SUPERVISION AND THAT I AM A DULY LICENSED ENGINEER OR LAND SURVEYOR UNDER THE LAWS OF THE STATE OF MINNESOTA.

Clay L. Johnson
DATE 9/28/98 LIC. NO. 21367

LANDECKER & ASSOCIATES INC.
WALKER, MN. 56484
PHONE 218-547-1296
PLANNING ENGINEERING SURVEYING

| PRG. MGR. | DATE | REVISIONS | COMPUTER |
|------------|---------------|---------------------|-----------------|
| TLF | 9/28/98 | 10/5/98 w/1/2 SE-NW | 98289 |
| CHECKED BY | SCALE | | BOOK 143 PG. 62 |
| TLF | HDRZ. 1"=150' | | FILE NO. W98289 |
| DRAWN BY | VERT. NONE | | SHEET 1 OF 1 |
| DRG | | | |