

CERTIFICATE OF SURVEY


LOTS 11, 12 AND 13, LAKESIDE ADDITION TO THE VILLAGE OF HACKENSACK
SECTION 19, TOWNSHIP 140 NORTH, RANGE 30 WEST, CASS COUNTY, MINNESOTA

FOR: ROBERT & JOANNE KEMNITZ
1730 N. CHATSWORTH ST.
ST. PAUL, MN. 55113

N




1"=50'

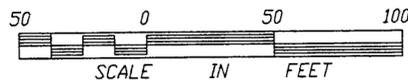

- DENOTES FOUND IRON MONUMENT
- DENOTES IRON MONUMENT SET MARKED BY REGISTRATION NO. 21367

ORIENTATION OF THIS BEARING SYSTEM IS BASED ON THE NORTH LINE OF SE 1\4 OF SW 1\4 AND ASSUMED TO BEAR N 89°56'42" W.

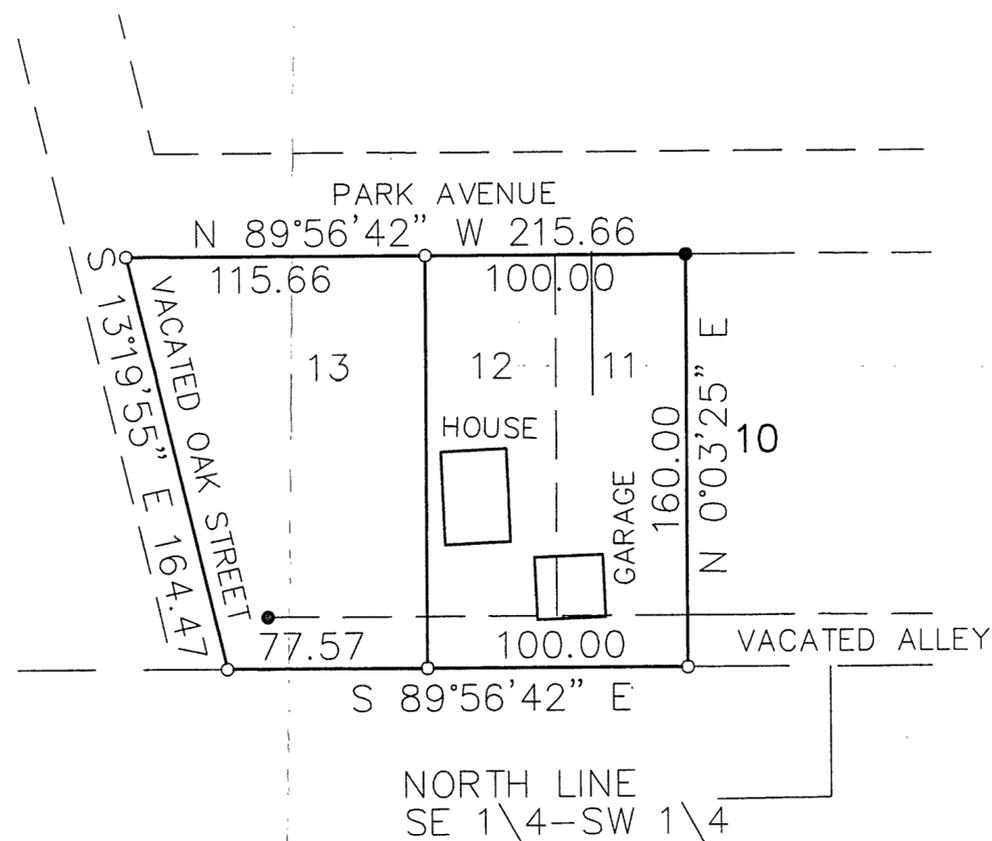

19/140/30

RECEIVED

OCT 7 1993

REVISED #19

COUNTY SURVEYOR

I HEREBY CERTIFY THAT THIS SURVEY, PLAN, SPECIFICATION OR REPORT WAS PREPARED BY ME OR UNDER MY DIRECT SUPERVISION AND THAT I AM A DULY LICENSED ENGINEER OR LAND SURVEYOR UNDER THE LAWS OF THE STATE OF MINNESOTA.

[Signature]
DATE 9/29/98 LIC. NO. 21367

LANDECKER & ASSOCIATES INC.
WALKER, MN. 56484
PHONE 218-547-1296
PLANNING ENGINEERING SURVEYING

| PROG. MGR. | DATE | REVISIONS | COMPUTER |
|------------|--------------|-----------|-----------------|
| TLF | 9/29/98 | _____ | 98265 |
| CHECKED BY | SCALE | _____ | BOOK 142 PG. 43 |
| TLF | HORZ. 1"=50' | _____ | FILE NO. V98265 |
| DRAWN BY | VERT. NONE | _____ | SHEET 1 OF 1 |
| DRG | | _____ | |