

CERTIFICATE OF SURVEY

PART OF GOVERNMENT LOT 3, SECTION 16,
TOWNSHIP 142 NORTH, RANGE 31 WEST, CASS COUNTY, MINNESOTA

FOR: PAUL JASPERS
PO BOX 999
WALKER, MN. 56484




SCALE IN FEET



● DENOTES FOUND IRON MONUMENT

ORIENTATION OF THIS BEARING SYSTEM IS
BASED ON THE SOUTH LINE OF GOV'T LOT 3
AND ASSUMED TO BEAR N 89°21'55" E.

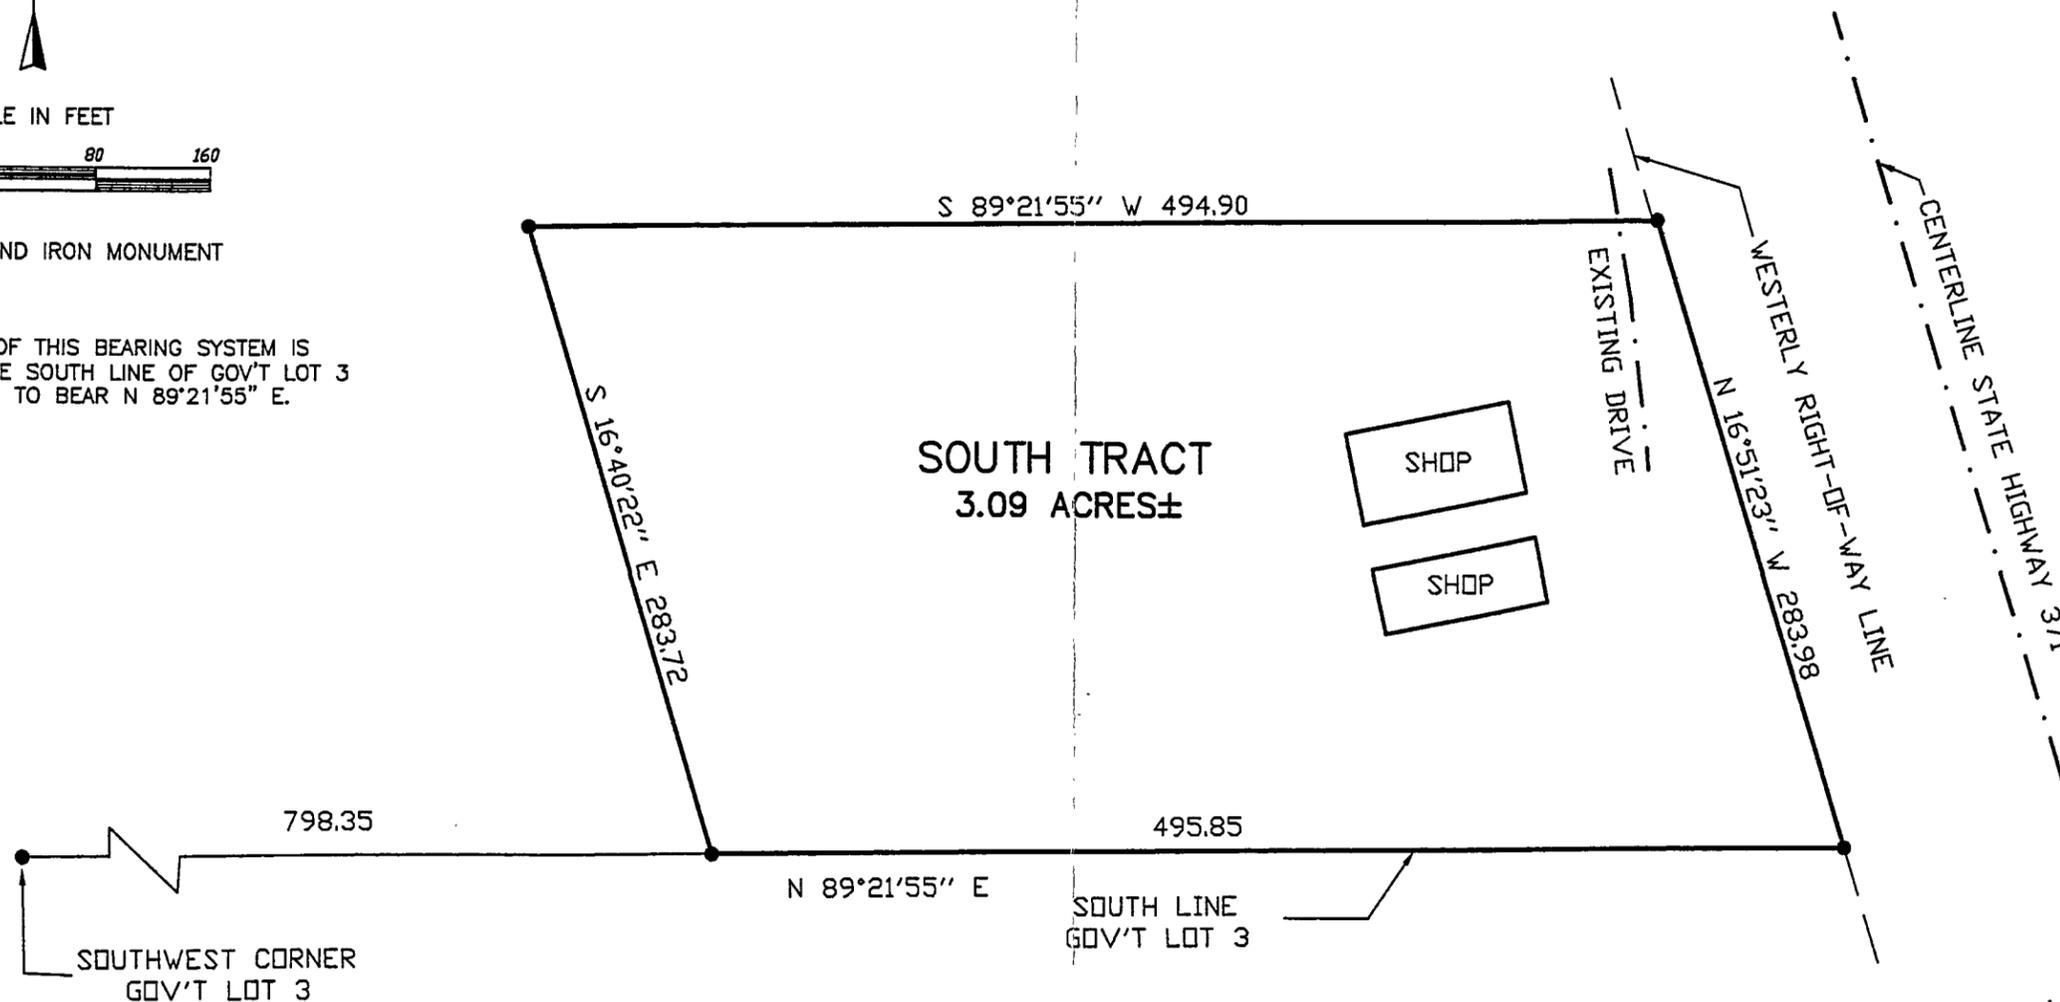

16/142/31
RECEIVED
NOV 4 1998
#39
COUNTY SURVEYOR

I HEREBY CERTIFY THAT THIS SURVEY, PLAN,
SPECIFICATION OR REPORT WAS PREPARED
BY ME OR UNDER MY DIRECT SUPERVISION
AND THAT I AM A DULY LICENSED ENGINEER
OR LAND SURVEYOR UNDER THE LAWS OF
THE STATE OF MINNESOTA.

Theresa L. Finn
DATE 10/29/98 LIC. NO. 21367

LANDECKER & ASSOCIATES INC.
WALKER, MN. 56484
PHONE 218-547-1296
PLANNING ENGINEERING SURVEYING

PROJ. NO.	DATE	REVISIONS	COMPUTER
TLF	10/29/98		98327
CHECKED BY	SCALE		BOOK 144 PG. 29
TLF	HORIZ. 1"=50'		FILE NO. V98327
DRAWN BY	VERT. NONE		SHEET 1 OF 1
DWG			