

27/142/31


CERTIFICATE OF SURVEY

LOT 4, BLOCK 2, BAY VIEW HEIGHTS
CITY OF WALKER, CASS COUNTY, MINNESOTA


FOR: BTL CONSTRUCTION
HC 72, Box 51K
CASS LAKE, MN. 56633



SCALE IN FEET

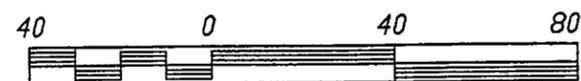

○ DENOTES IRON MONUMENT SET MARKED BY REGISTRATION NO. 21367

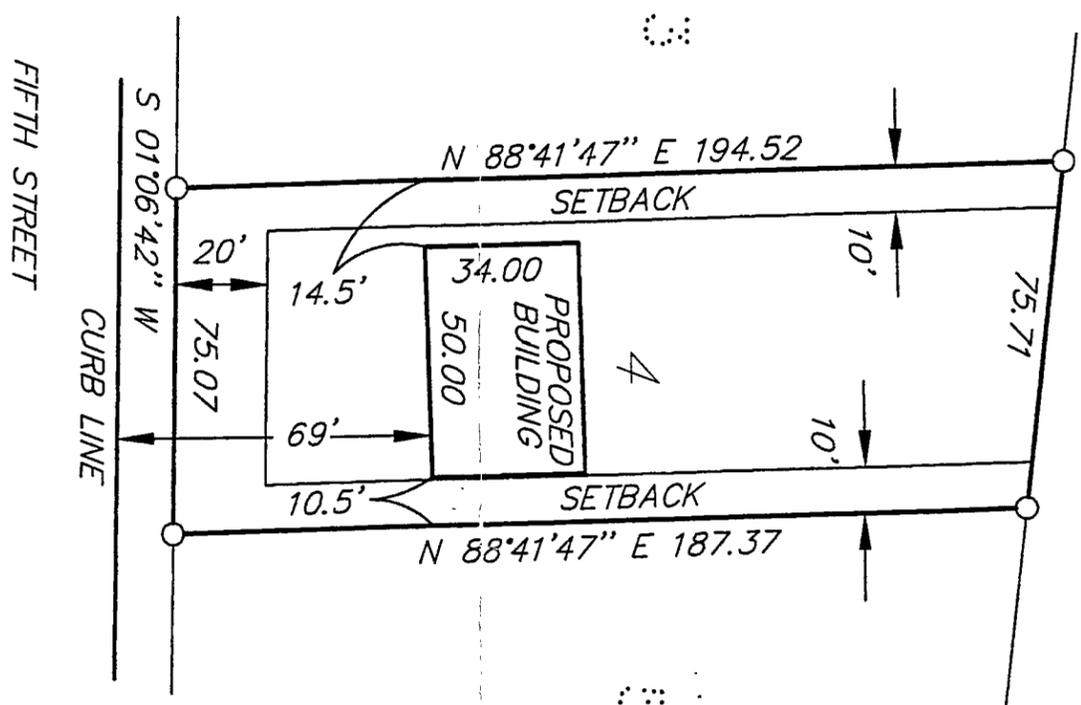

RECEIVED
 NOV 4 1998
 #40
 COUNTY SURVEYOR

I HEREBY CERTIFY THAT THIS SURVEY, PLAN, SPECIFICATION OR REPORT WAS PREPARED BY ME OR UNDER MY DIRECT SUPERVISION AND THAT I AM A DULY LICENSED ENGINEER OR LAND SURVEYOR UNDER THE LAWS OF THE STATE OF MINNESOTA.
May L. J.
 DATE 10/29/98 REG. NO. 21367

LANDECKER & ASSOCIATES INC.
 WALKER, MN. 56184
 PHONE 218-547-1296
 PLANNING ENGINEERING SURVEYING

PROG. NBR. TLF	DATE 10/29/98	REVISIONS	COMPUTER 98230
CHECKED BY TLF	SCALE		BOOK XX PG. XX
DRAWN BY DRG	HORIZ. 1"=300'		FILE NO. V98230
	VERT. NONE		SHEET 1 OF 1