


CERTIFICATE OF SURVEY


PART OF GOVERNMENT LOT 2, SECTION 15,
TOWNSHIP 139 NORTH, RANGE 29 WEST, CASS COUNTY, MINNESOTA

FOR: ROBERT HARRIS
C/O: BILL HANSON REALTY
PO BOX 387
LONGVILLE, MN. 56655

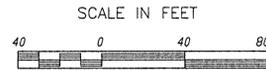

• DENOTES FOUND IRON MONUMENT

ORIENTATION OF THIS BEARING SYSTEM IS
BASED ON THE NORTH LINE OF GOV'T LOT 3
AND ASSUMED TO BEAR S 88°01'31" W.

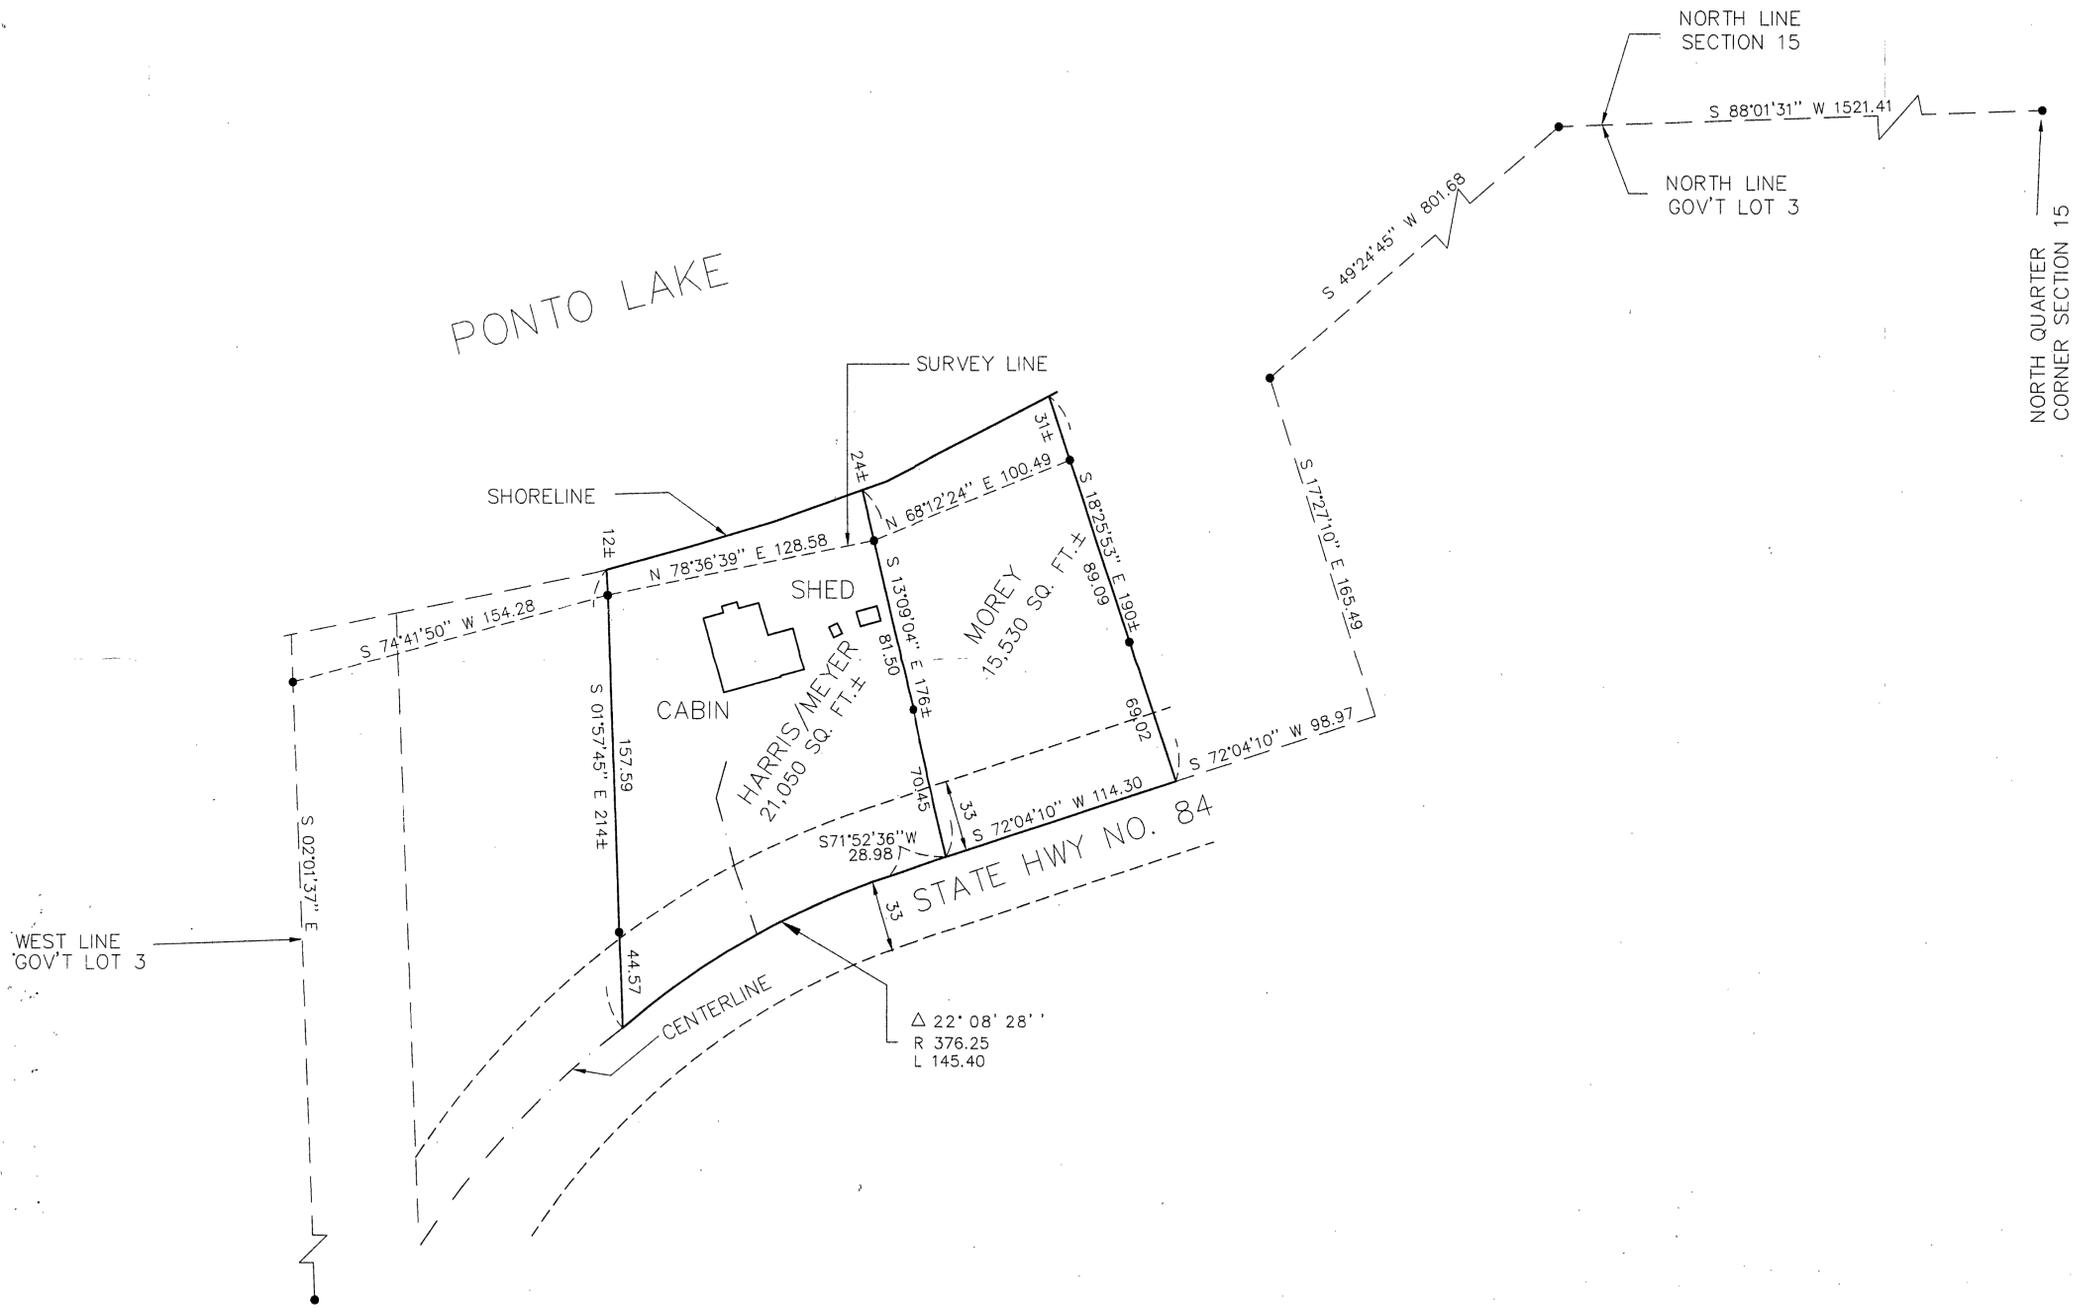

15-139-29

I HEREBY CERTIFY THAT THIS SURVEY, PLAN,
SPECIFICATION OR REPORT WAS PREPARED
BY ME OR UNDER MY DIRECT SUPERVISION
AND THAT I AM A DULY LICENSED ENGINEER
OR LAND SURVEYOR UNDER THE LAWS OF
THE STATE OF MINNESOTA.
[Signature]
DATE: 10/27/98 LIC. NO. 21367

LANDECKER & ASSOCIATES INC.
WALKER, MN. 56484
PHONE 218-547-1296
PLANNING ENGINEERING SURVEYING

PROG. NO.	DATE	REVISIONS	COMPUTER
TLF	10/27/98		94230-2
CHECKED BY	SCALE		BOOK 143 PG. 29
TLF	1"=40'		FILE NO. W94230-2
DRAWN BY	VERIF. NONE		SHEET 1 OF 1