

16-142-31

N



SCALE IN FEET




CERTIFICATE OF SURVEY

PART OF GOVERNMENT LOT 3, SECTION 16,
TOWNSHIP 142, RANGE 31 WEST, CASS COUNTY, MINNESOTA

FOR: CHARLIE DOUGHTY
PO BOX 806
WALKER, MN. 56484

- DENOTES FOUND IRON MONUMENT
 - DENOTES IRON MONUMENT SET MARKED BY REGISTRATION NO. 21367
- ORIENTATION OF THIS BEARING SYSTEM IS BASED ON THE NORTH LINE OF GOV'T LOT 3 AND ASSUMED TO BEAR S 89°47'22" E.

NOTE: SEE SEPERATE SHEETS IN FILE FOR DESCRIPTIONS OF NORTH, SOUTH AND EAST TRACTS.

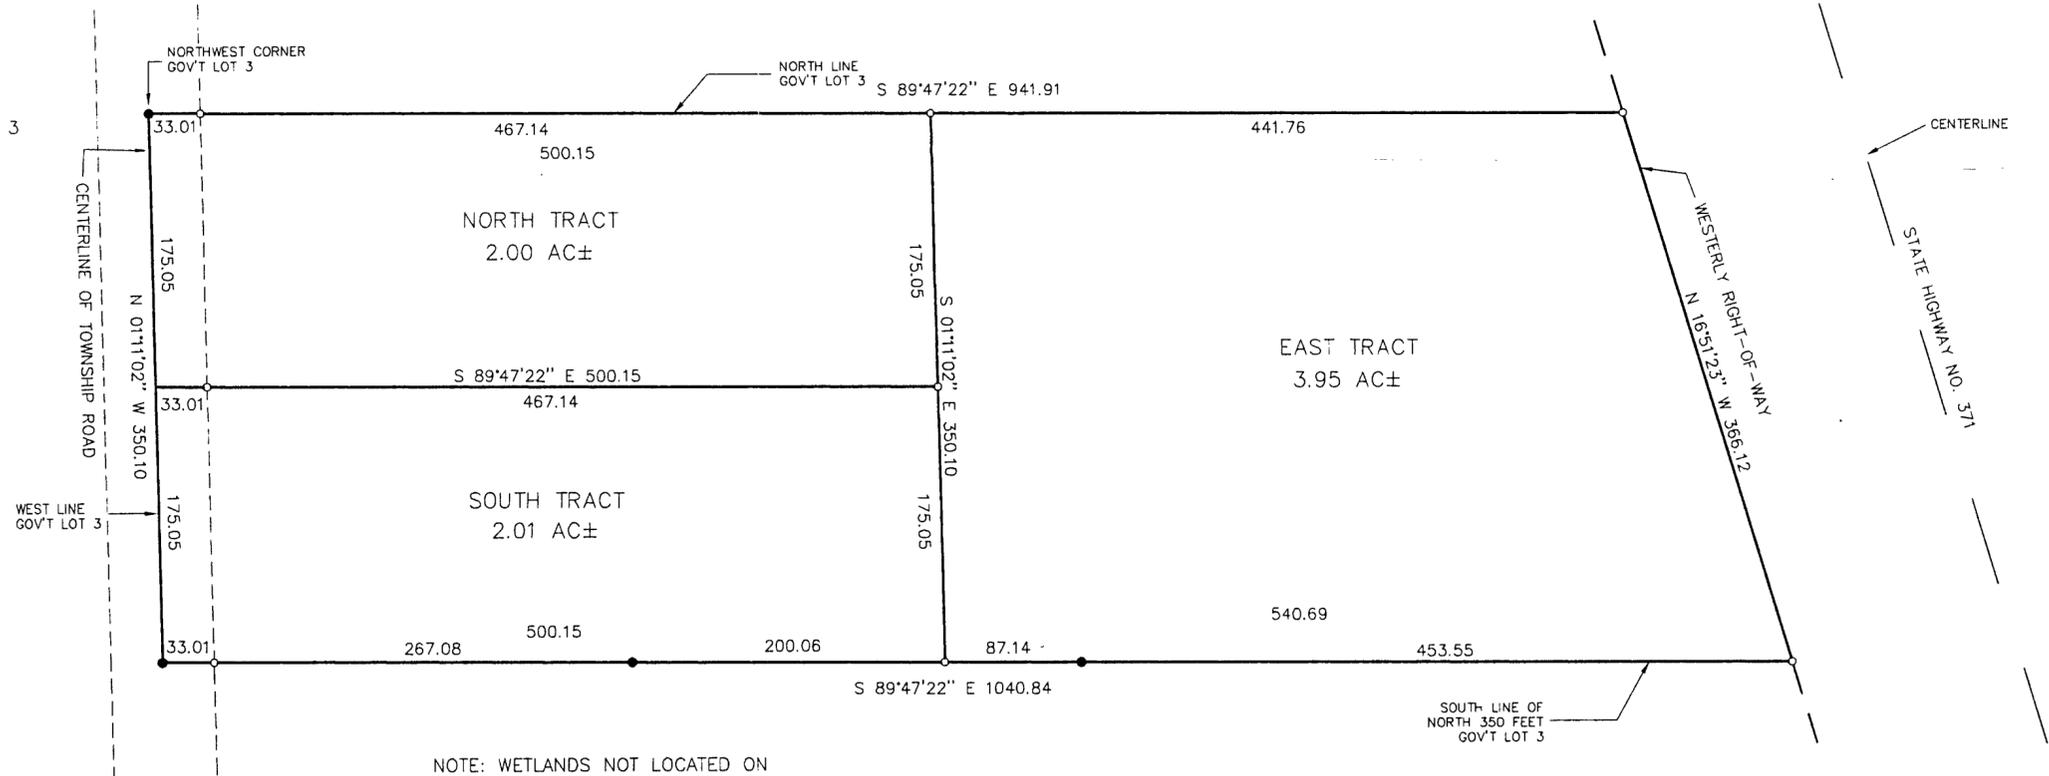

NOTE: WETLANDS NOT LOCATED ON EAST TRACT. THIS WORK WILL BE DONE FOR A FILL PERMIT THAT IS BEING STARTED.

HEREBY CERTIFY THAT THIS SURVEY PLAN SPECIFICATION OR REPORT WAS PREPARED BY ME OR UNDER MY DIRECT SUPERVISION AND THAT I AM A DULY LICENSED ENGINEER OR LAND SURVEYOR UNDER THE LAWS OF THE STATE OF MINNESOTA.

[Signature]
DATE 6/28/98 LIC. NO. 21367

LANDECKER & ASSOCIATES INC.		PROJ. NO.	DATE	REVISIONS	COMPUTER
WALKER, MN. 56484		17	10/30/98		8670
PHONE 218-547-1296		CHECKED BY	SCALE		BOOK 144 PG. 27
PLANNING ENGINEERING SURVEYING		<i>[Signature]</i>	HORIZ 1"=50'		FILE NO. 164310
		DRAWN BY	VERT NONE		SHEET 1 OF 1