


# CERTIFICATE OF SURVEY

PART OF GOVERNMENT LOT 2, SECTION 12,  
TOWNSHIP 140 NORTH, RANGE 28 WEST, CASS COUNTY, MINNESOTA

FOR: MICHELLE PUTNAM  
HC 2, BOX 162  
LONGVILLE, MN. 56655

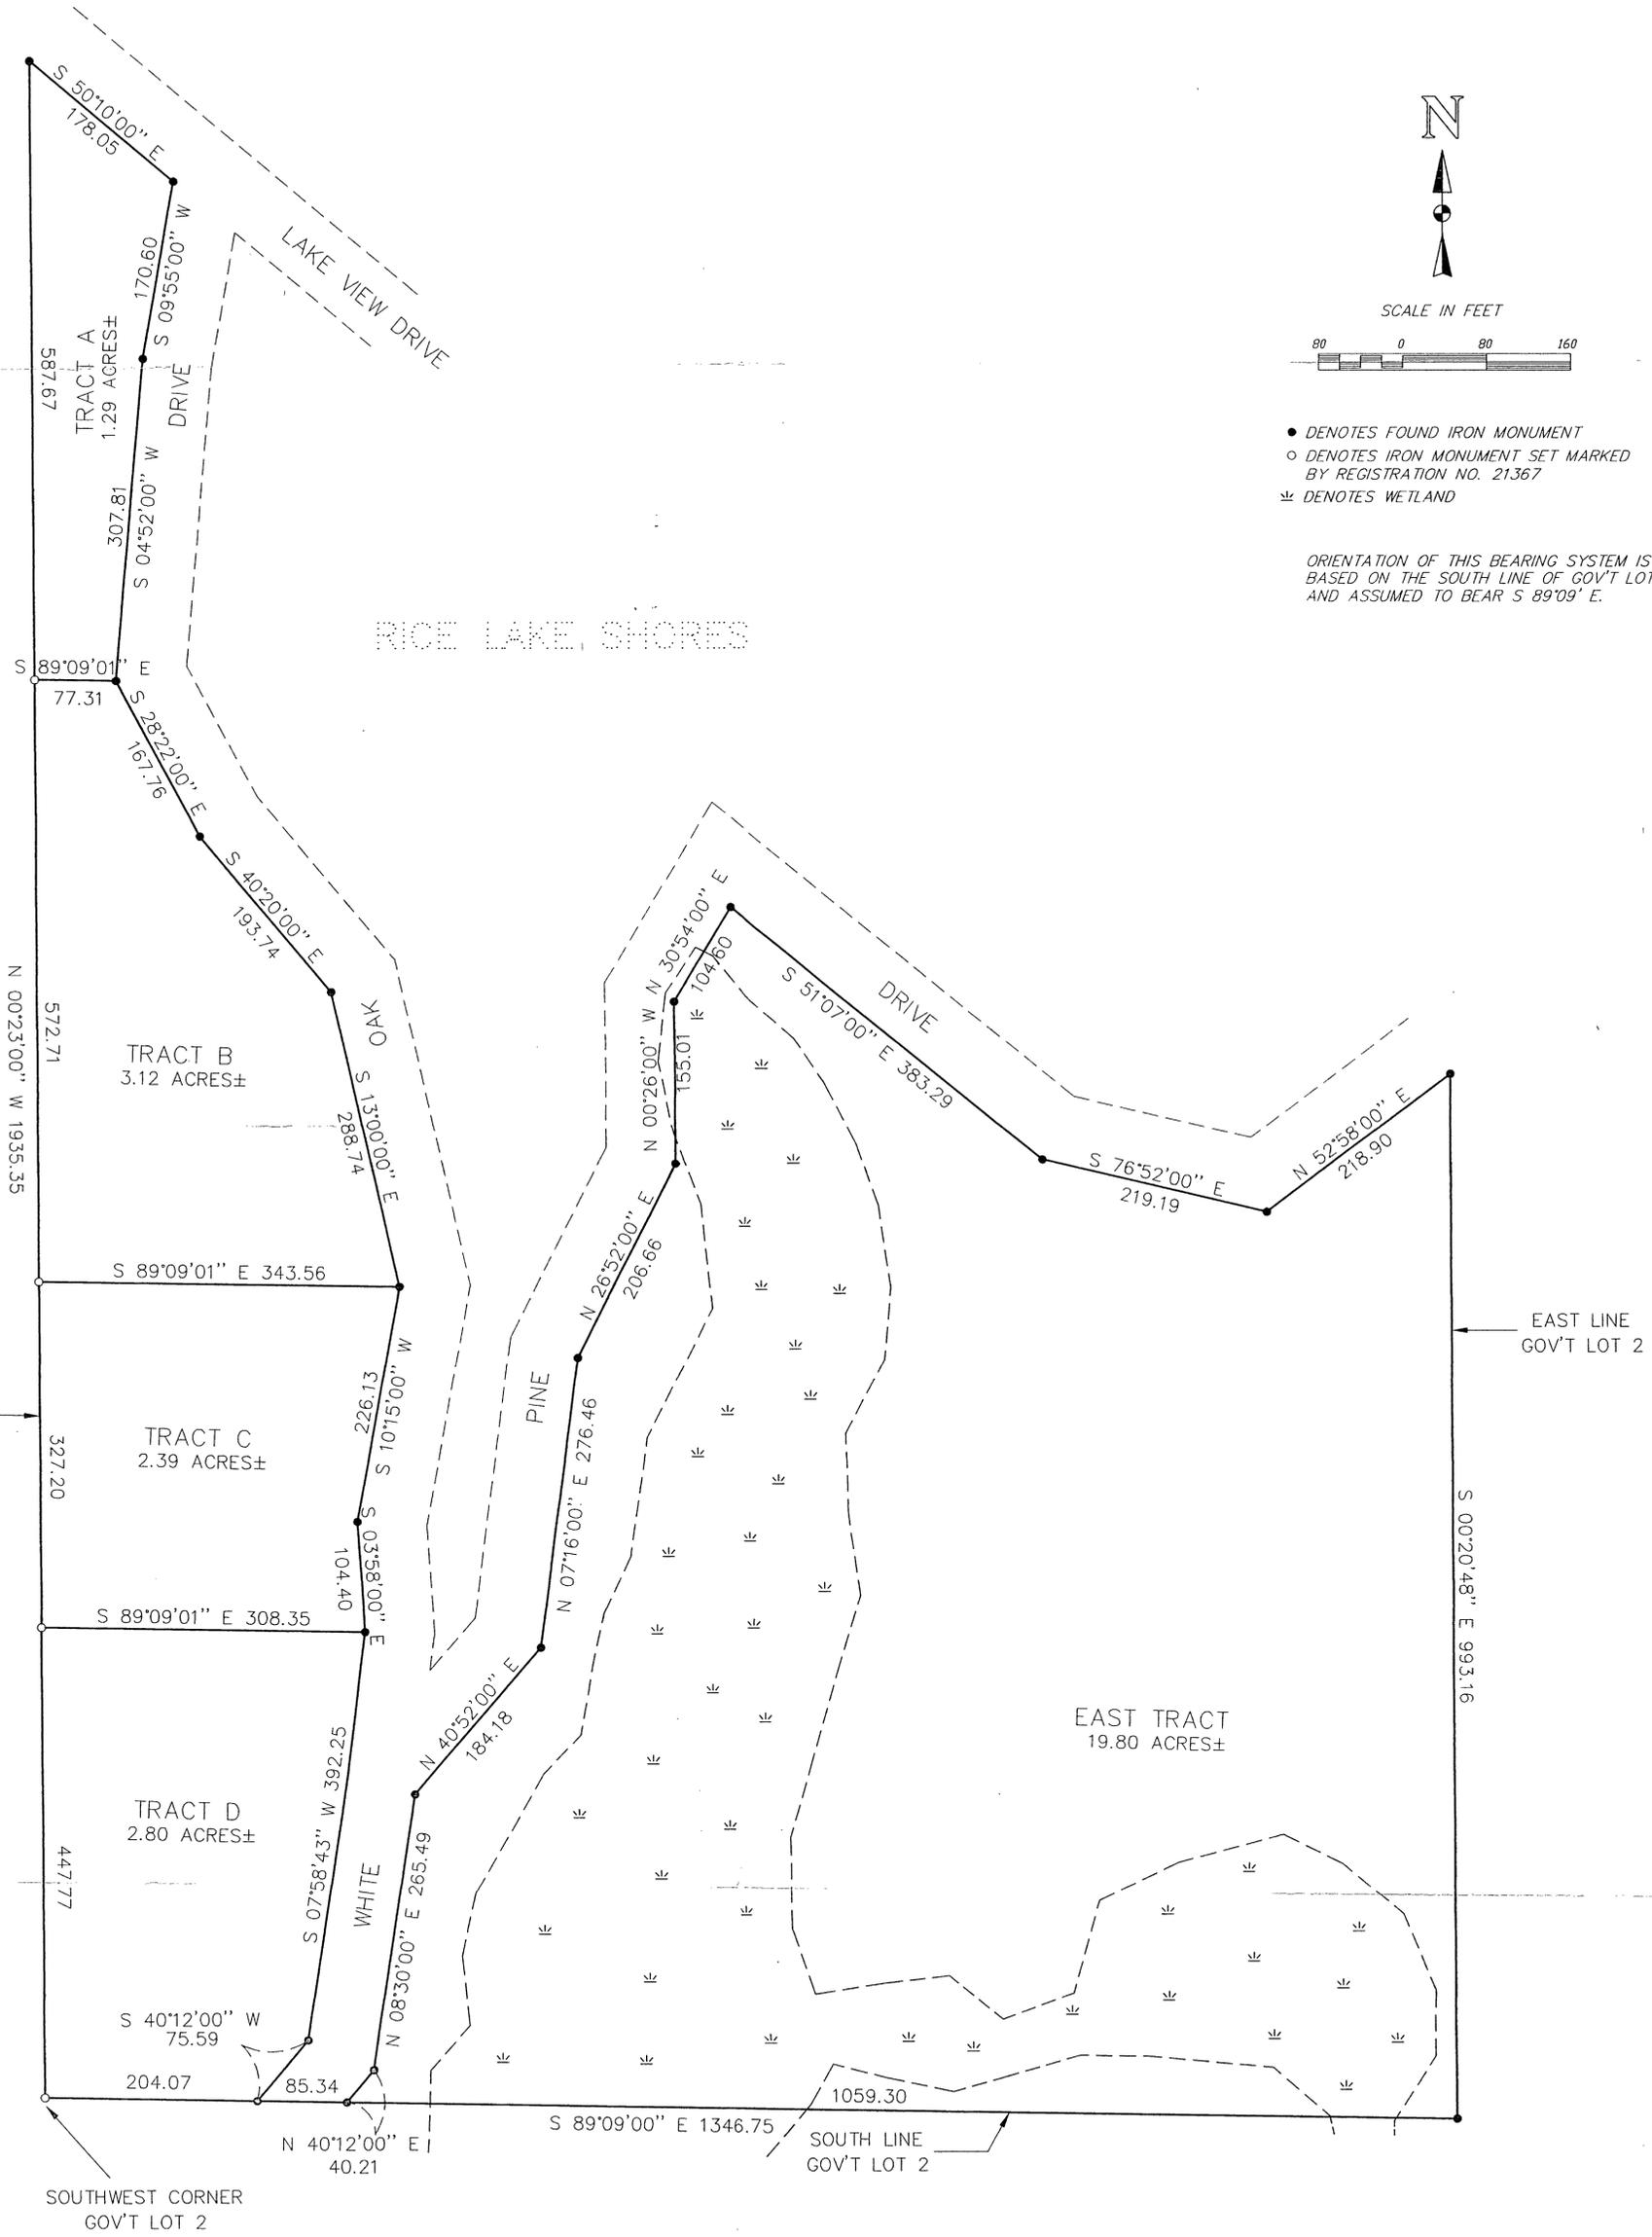

SCALE IN FEET



- DENOTES FOUND IRON MONUMENT
- DENOTES IRON MONUMENT SET MARKED BY REGISTRATION NO. 21367
- ≡ DENOTES WETLAND

ORIENTATION OF THIS BEARING SYSTEM IS BASED ON THE SOUTH LINE OF GOV'T LOT 2 AND ASSUMED TO BEAR S 89°09' E.

I HEREBY CERTIFY THAT THIS SURVEY, PLAN, SPECIFICATION OR REPORT WAS PREPARED BY ME OR UNDER MY DIRECT SUPERVISION AND THAT I AM A DULY LICENSED ENGINEER OR LAND SURVEYOR UNDER THE LAWS OF THE STATE OF MINNESOTA.

*Steph J. Lanecker*  
DATE: 11/17/98 LIC. NO. 21367

**LANDECKER & ASSOCIATES INC.**  
WALKER, MN. 56484  
PHONE 218-547-1296  
PLANNING ENGINEERING SURVEYING

PROJ. MGR.	DATE	REVISIONS	WETLANDS	COMPUTER
TLF	10/20/98	11/17/98		58274
CHECKED BY	SCALE			BOOK 143 PGS 18
TLF	HORIZ. 1"=80'			FILE NO. V98274
DRAWN BY	VERT. NONE			SHEET 1 OF 1
DRG				