


CERTIFICATE OF SURVEY


PART OF GOVERNMENT LOT 5, SECTION 8,
TOWNSHIP 142 NORTH, RANGE 31 WEST, CASS COUNTY, MINNESOTA

FOR: NORTHERN LAKES CO.
PO BOX 536
WALKER, MN. 56484

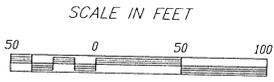

- DENOTES FOUND IRON MONUMENT
- DENOTES IRON MONUMENT SET MARKED BY REGISTRATION NO. 21367
- DENOTES SEPTIC CLEANOUT
- () DENOTES DEED VALUE

ORIENTATION OF THIS BEARING SYSTEM IS BASED ON THE WEST LINE OF GOV'T LOT 5 AND ASSUMED TO BEAR N 00°24'43" W.

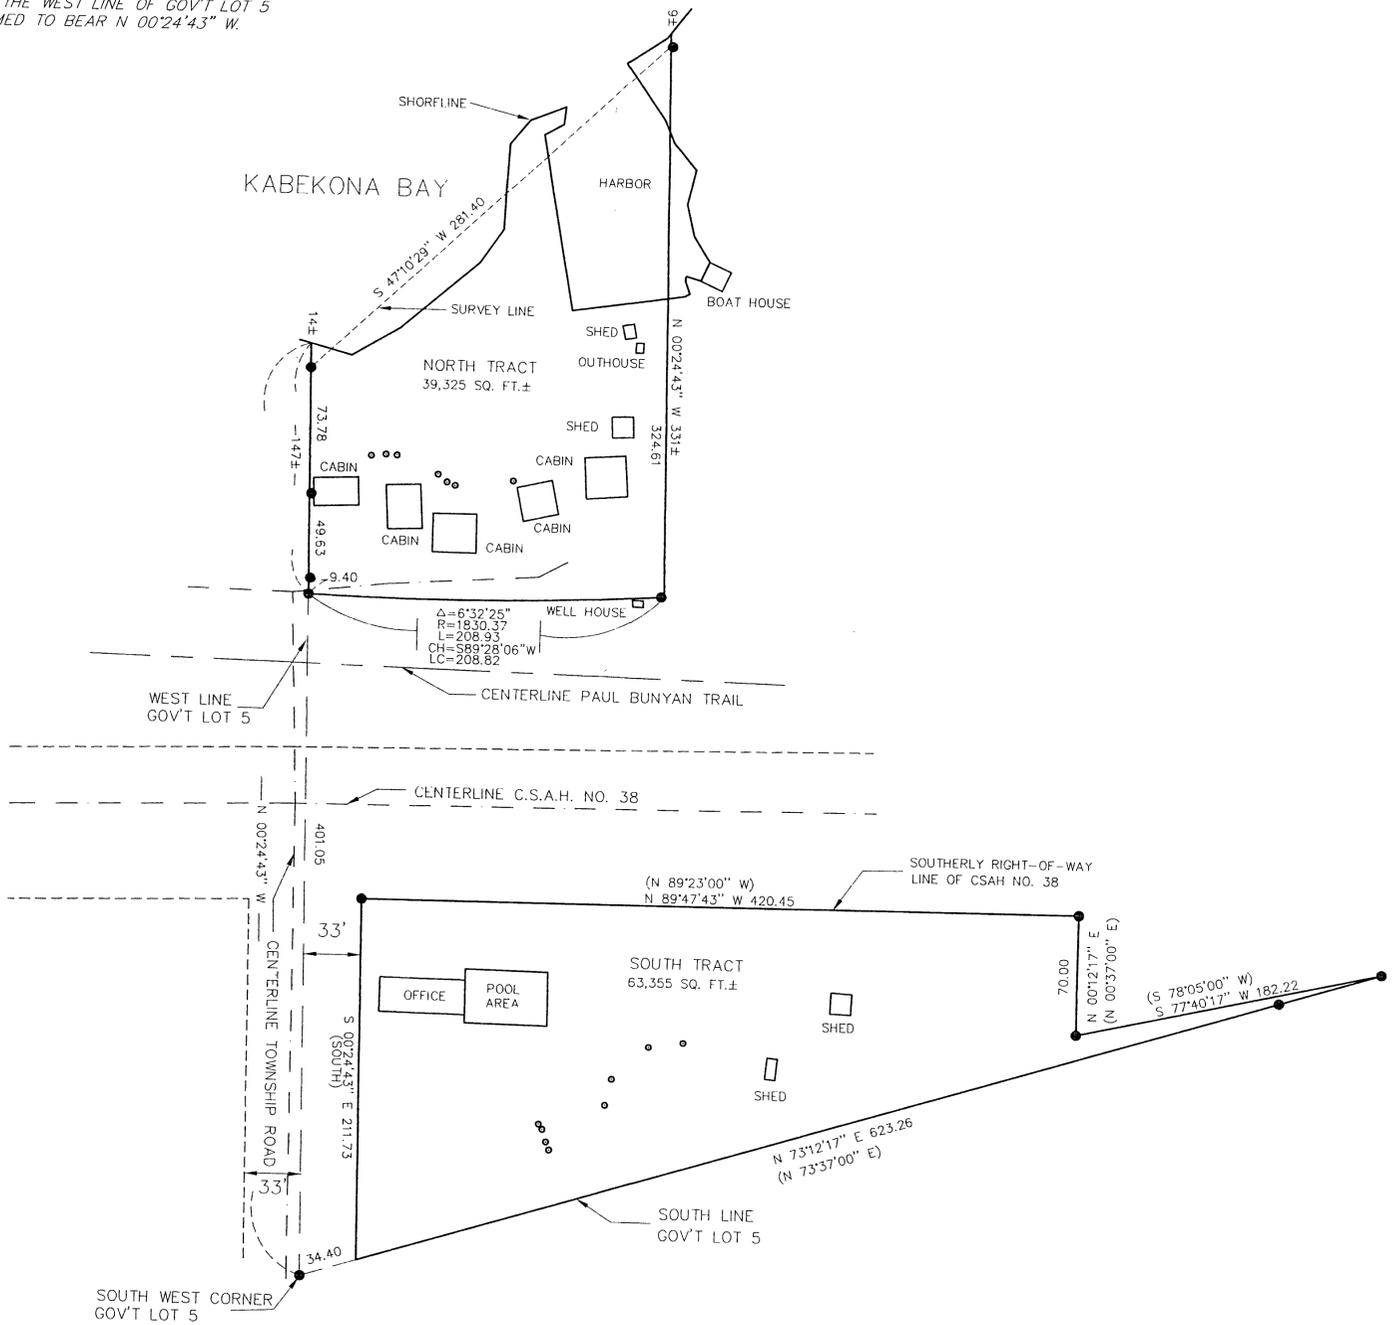

8/142/31
RECEIVED
DEC 2 1998
525
COUNTY SURVEYOR

I HEREBY CERTIFY THAT THIS SURVEY PLAN, SPECIFICATION OR REPORT WAS PREPARED BY ME OR UNDER MY DIRECT SUPERVISION AND THAT I AM A DULY LICENSED ENGINEER OR LAND SURVEYOR UNDER THE LAWS OF THE STATE OF MINNESOTA.
[Signature]
DATE 11/20/98 LIC. NO. 21367

LANDECKER & ASSOCIATES INC.
WALKER, MN. 56484
PHONE 218-547-1296
PLANNING ENGINEERING SURVEYING

PROG. NO.	DATE	REVISIONS	COMPUTER
TLF	11/20/98		28297
CHECKED BY	SCALE		BOOK 144 PG 41
TLF	HORIZ. 1"=50'		FILE NO. W98297
DRAWN BY	VERT. NONE		SHEET 1 OF 1