

# CERTIFICATE OF SURVEY

PART OF GOVERNMENT LOT 6, SECTION 33,  
TOWNSHIP 143 NORTH, RANGE 25 WEST, CASS COUNTY, MINNESOTA

33-143-25

FOR: WILLARD PETERSON  
PO BOX 7  
REMER, MN. 56672




SCALE IN FEET



- DENOTES FOUND IRON MONUMENT
- DENOTES IRON MONUMENT SET MARKED BY REGISTRATION NO. 21367

ORIENTATION OF THIS BEARING SYSTEM IS BASED ON THE SOUTH LINE OF GOV'T LOT 6 AND ASSUMED TO BEAR S 88°58'25" E.

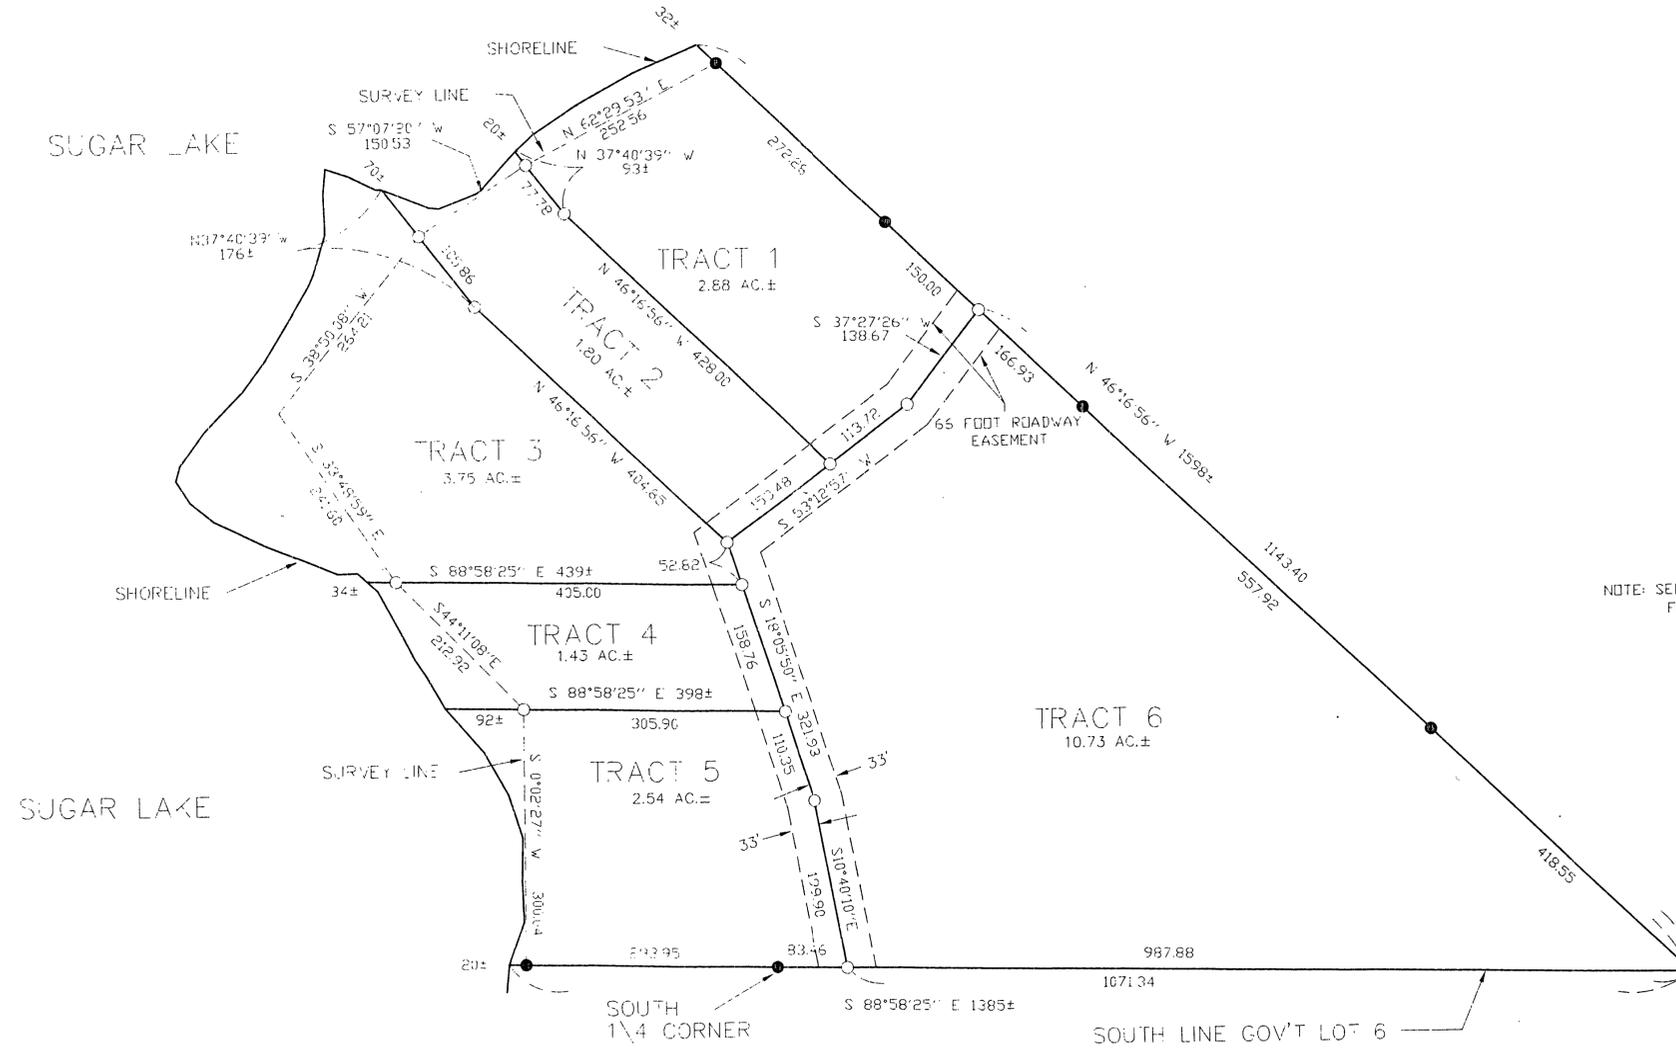

NOTE: SEE SEPARATE SHEETS IN FILE FOR DESCRIPTIONS OF TRACTS 1-6.

I HEREBY CERTIFY THAT THIS PLAN, SPECIFICATION OR REPORT WAS PREPARED BY ME OR UNDER MY DIRECT SUPERVISION AND THAT I AM A DULY REGISTERED PROFESSIONAL ENGINEER, UNDER THE LAWS OF THE STATE OF MINNESOTA.

*Lang & Associates*  
DATE: 11/30/98 L.C. NO. 21367

<b>LANDECKER &amp; ASSOCIATES INC.</b>		PROG MGR	DATE	REVISIONS	COMPUTER
WALKER, MN 56484		TLF	11/30/98		813-6
PHONE 218-547-1296		CHECKED BY	SCALE		BOOK 143 PG 40
PLANNING ENGINEERING SURVEYING		TLF	1"=200'		FILE NO. W813-6
		DRAWN BY	VERT. NONE		SHEET 1 OF 1