


CERTIFICATE OF SURVEY

FOR THE RIVERSO TO KISCH CONVEYANCE

GL 4 & 5
27-140-26
64

PART OF GOVERNMENT LOT 4 & PART OF GOVERNMENT LOT 5,
OF SECTION 27, TOWNSHIP 140 NORTH, RANGE 26 WEST OF
THE 5th PRINCIPAL MERIDIAN IN CASS COUNTY, MINNESOTA

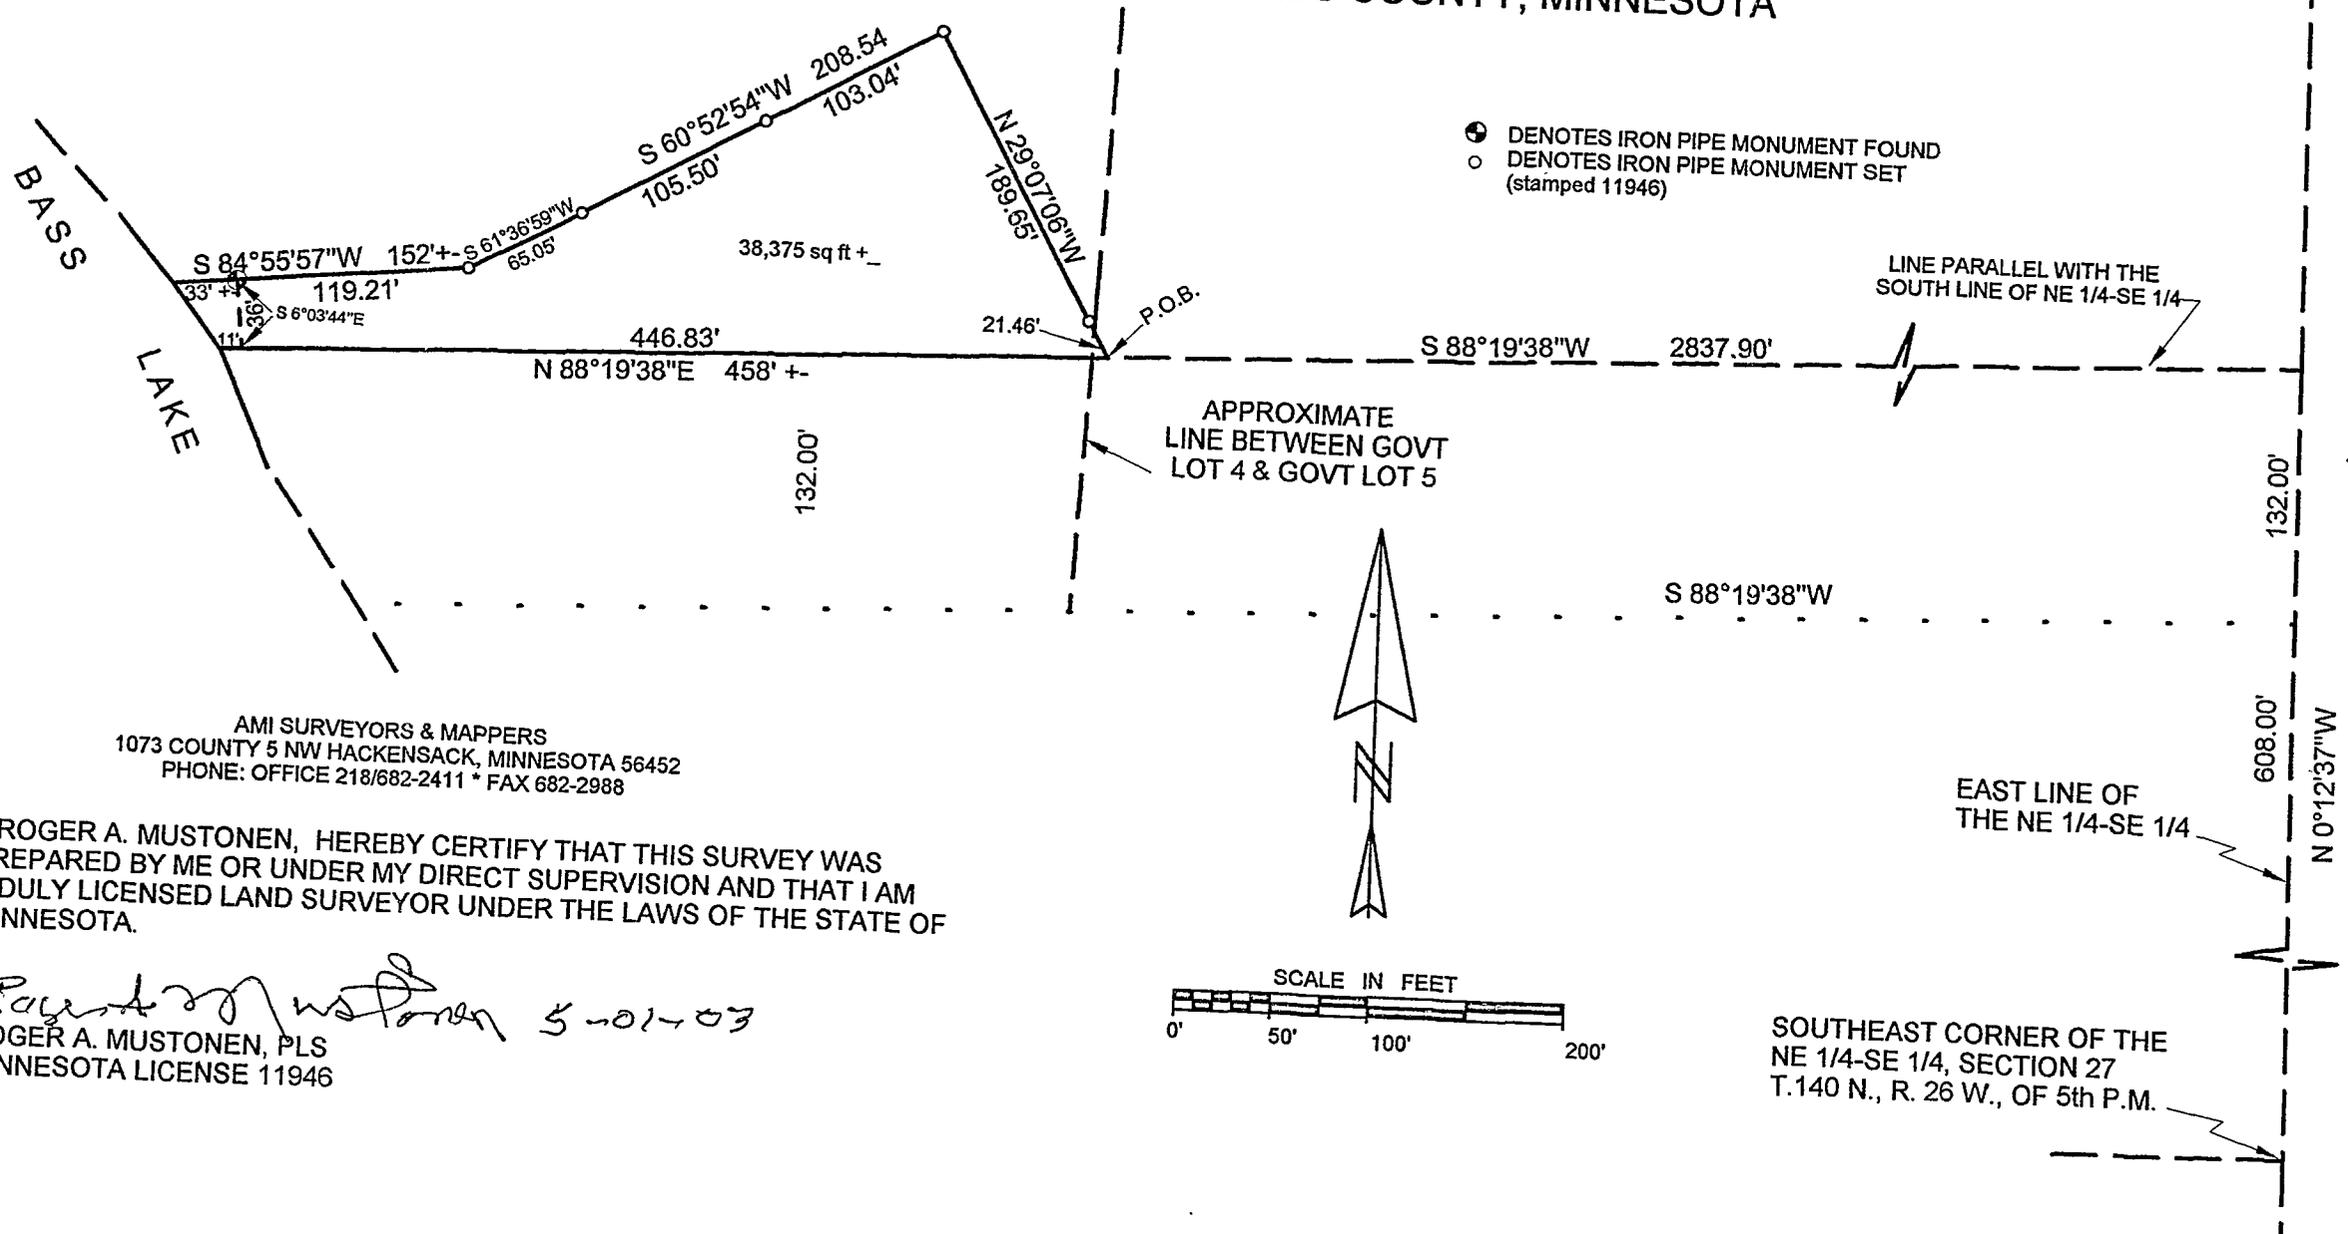

AMI SURVEYORS & MAPPERS
1073 COUNTY 5 NW HACKENSACK, MINNESOTA 56452
PHONE: OFFICE 218/682-2411 * FAX 682-2988

I, ROGER A. MUSTONEN, HEREBY CERTIFY THAT THIS SURVEY WAS PREPARED BY ME OR UNDER MY DIRECT SUPERVISION AND THAT I AM A DULY LICENSED LAND SURVEYOR UNDER THE LAWS OF THE STATE OF MINNESOTA.

Roger A. Mustonen 5-01-03
ROGER A. MUSTONEN, PLS
MINNESOTA LICENSE 11946

SOUTHEAST CORNER OF THE
NE 1/4-SE 1/4, SECTION 27
T.140 N., R. 26 W., OF 5th P.M.