


CERTIFICATE OF SURVEY

LOT 14, SMOKEY'S ADDITION AND PARTS OF THE
SOUTHWEST QUARTER OF THE SOUTHWEST QUARTER,
AND THE NORTHWEST QUARTER OF THE SOUTHWEST QUARTER,
SECTION 26, TOWNSHIP 142 NORTH, RANGE 31 WEST,
CASS COUNTY, MINNESOTA

For: *Jim Lee*
RR HCR 73 Box 54
Walker, MN. 56484




1"=50'

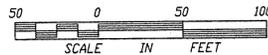

- DENOTES FOUND IRON MONUMENT
 - DENOTES IRON MONUMENT SET MARKED BY REGISTRATION NO. 21367
- ORIENTATION OF THIS BEARING SYSTEM IS ASSUMED

NOTE:

FOR DESCRIPTIONS OF EAST AND WEST TRACT, AND HOUSE TRACT SEE SEPERATE SHEETS IN FILE.

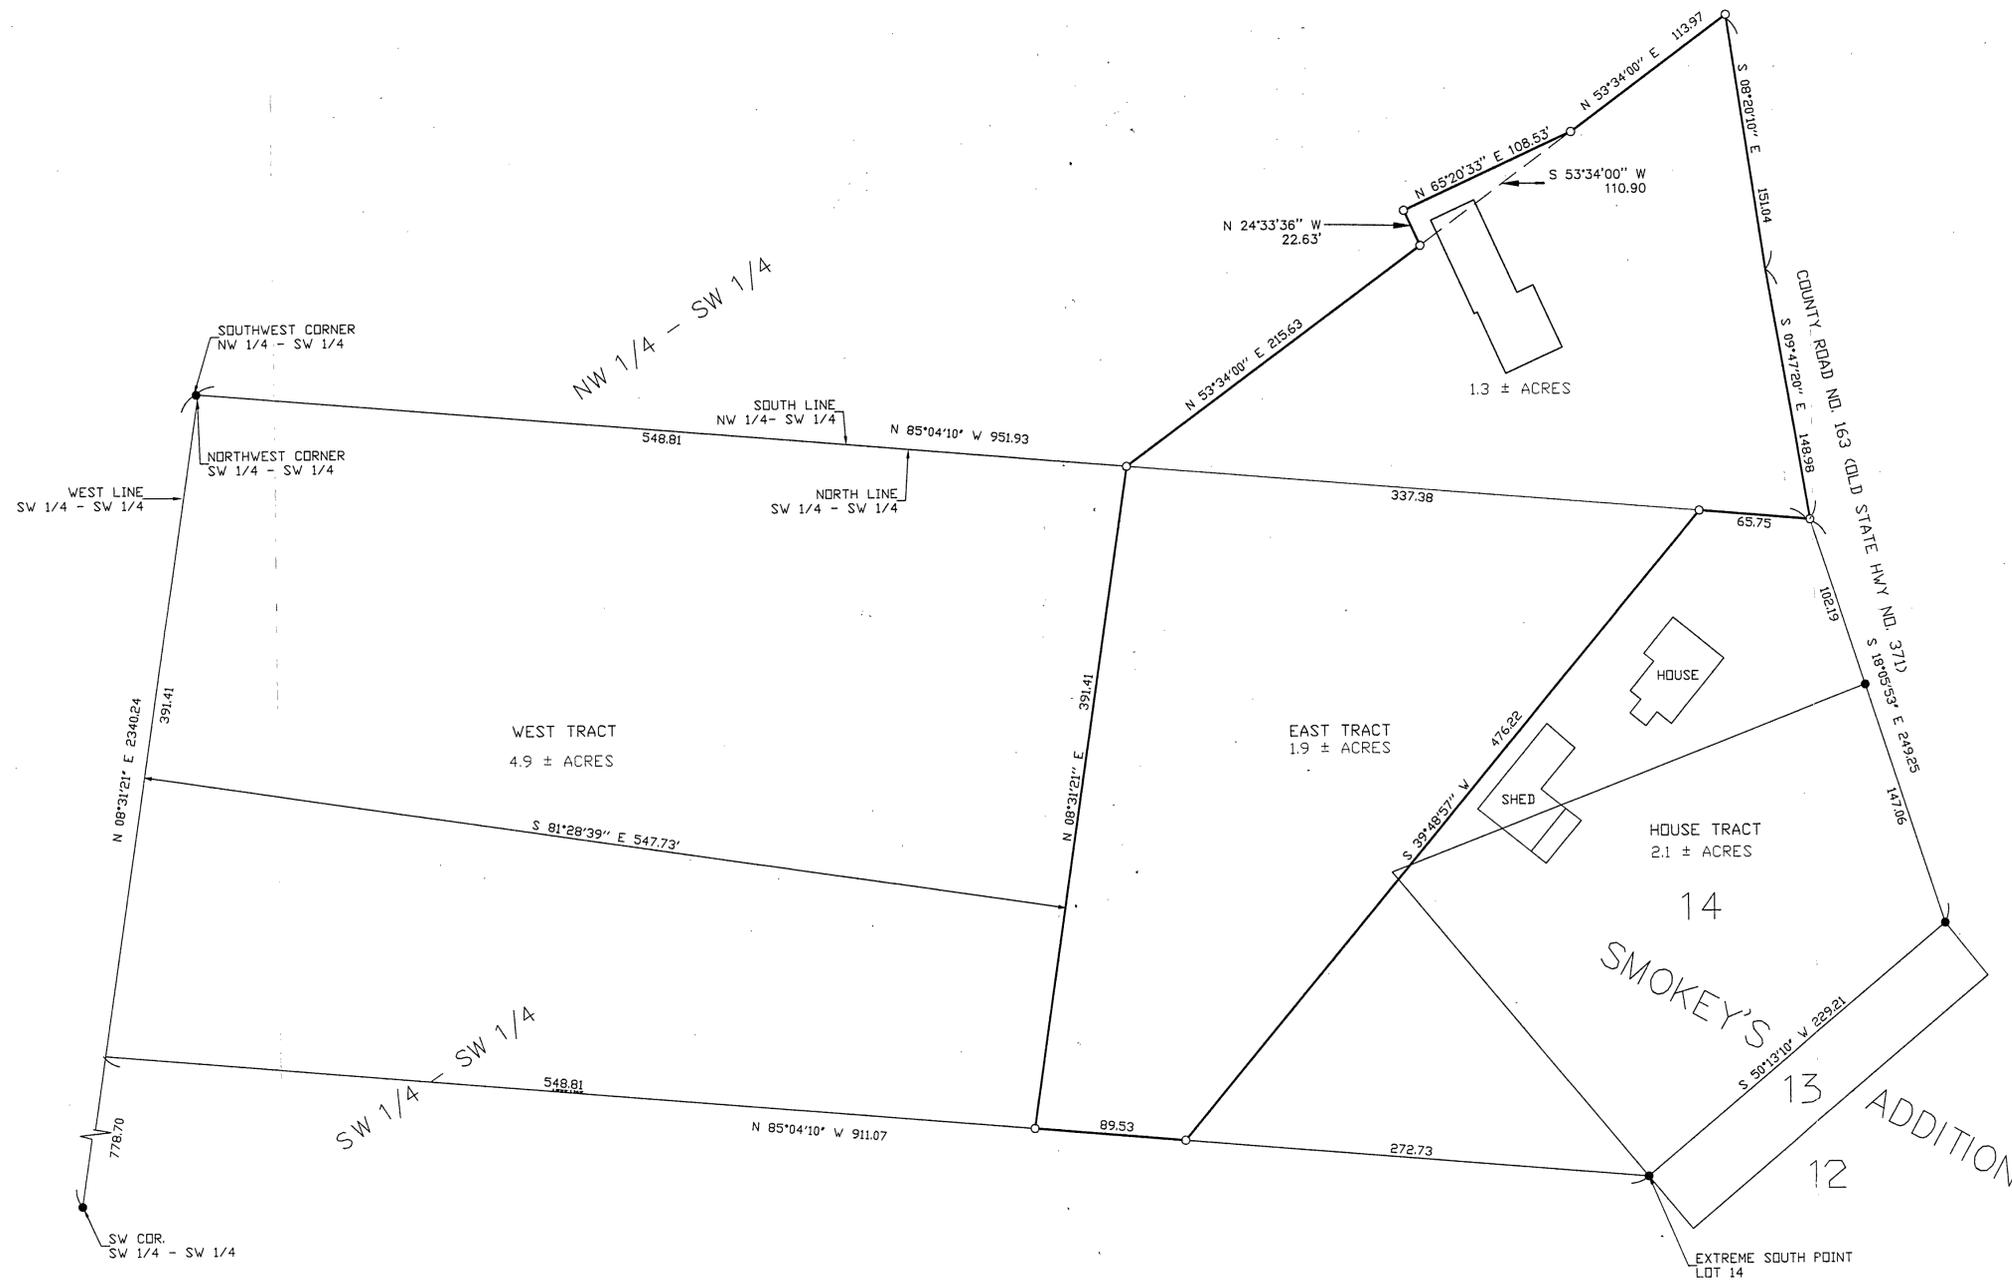

26/142/31
RECEIVED
DEC 29 1998
63
COUNTY SURVEYOR

I HEREBY CERTIFY THAT THIS SURVEY, PLAN, SPECIFICATION OR REPORT WAS PREPARED BY ME OR UNDER MY DIRECT SUPERVISION AND THAT I AM A DULY LICENSED ENGINEER OR LAND SURVEYOR UNDER THE LAWS OF THE STATE OF MINNESOTA.
Jim Lee
DATE: 12/18/98 LIC. NO. 21367

LANDECKER & ASSOCIATES INC.
WALKER, MN. 56484
PHONE 218-547-1296
PLANNING ENGINEERING SURVEYING

PROG. MGR.	DATE	REVISIONS	COMPUTER
TLF	4/30/96	6/24/96 EAST TRACT	98379
CHECKED BY	SCALE	12/17/98 TRIANGLE TRACT	BOOK 121 PG. 77
DRAWN BY	HEHZ	1"=50'	FILE NO. V98379
MRS	VERT.	NONE	SHEET 1 OF 1