


# CERTIFICATE OF SURVEY

PART OF GOV'T LOT 4,  
SECTION 35, TOWNSHIP 139 NORTH, RANGE 26 WEST,  
CASS COUNTY, MINNESOTA

FOR: NORTHERN LAKES LAND CO. - JOHN ZACHER  
P.O. BOX 936  
WALKER, MN 56484

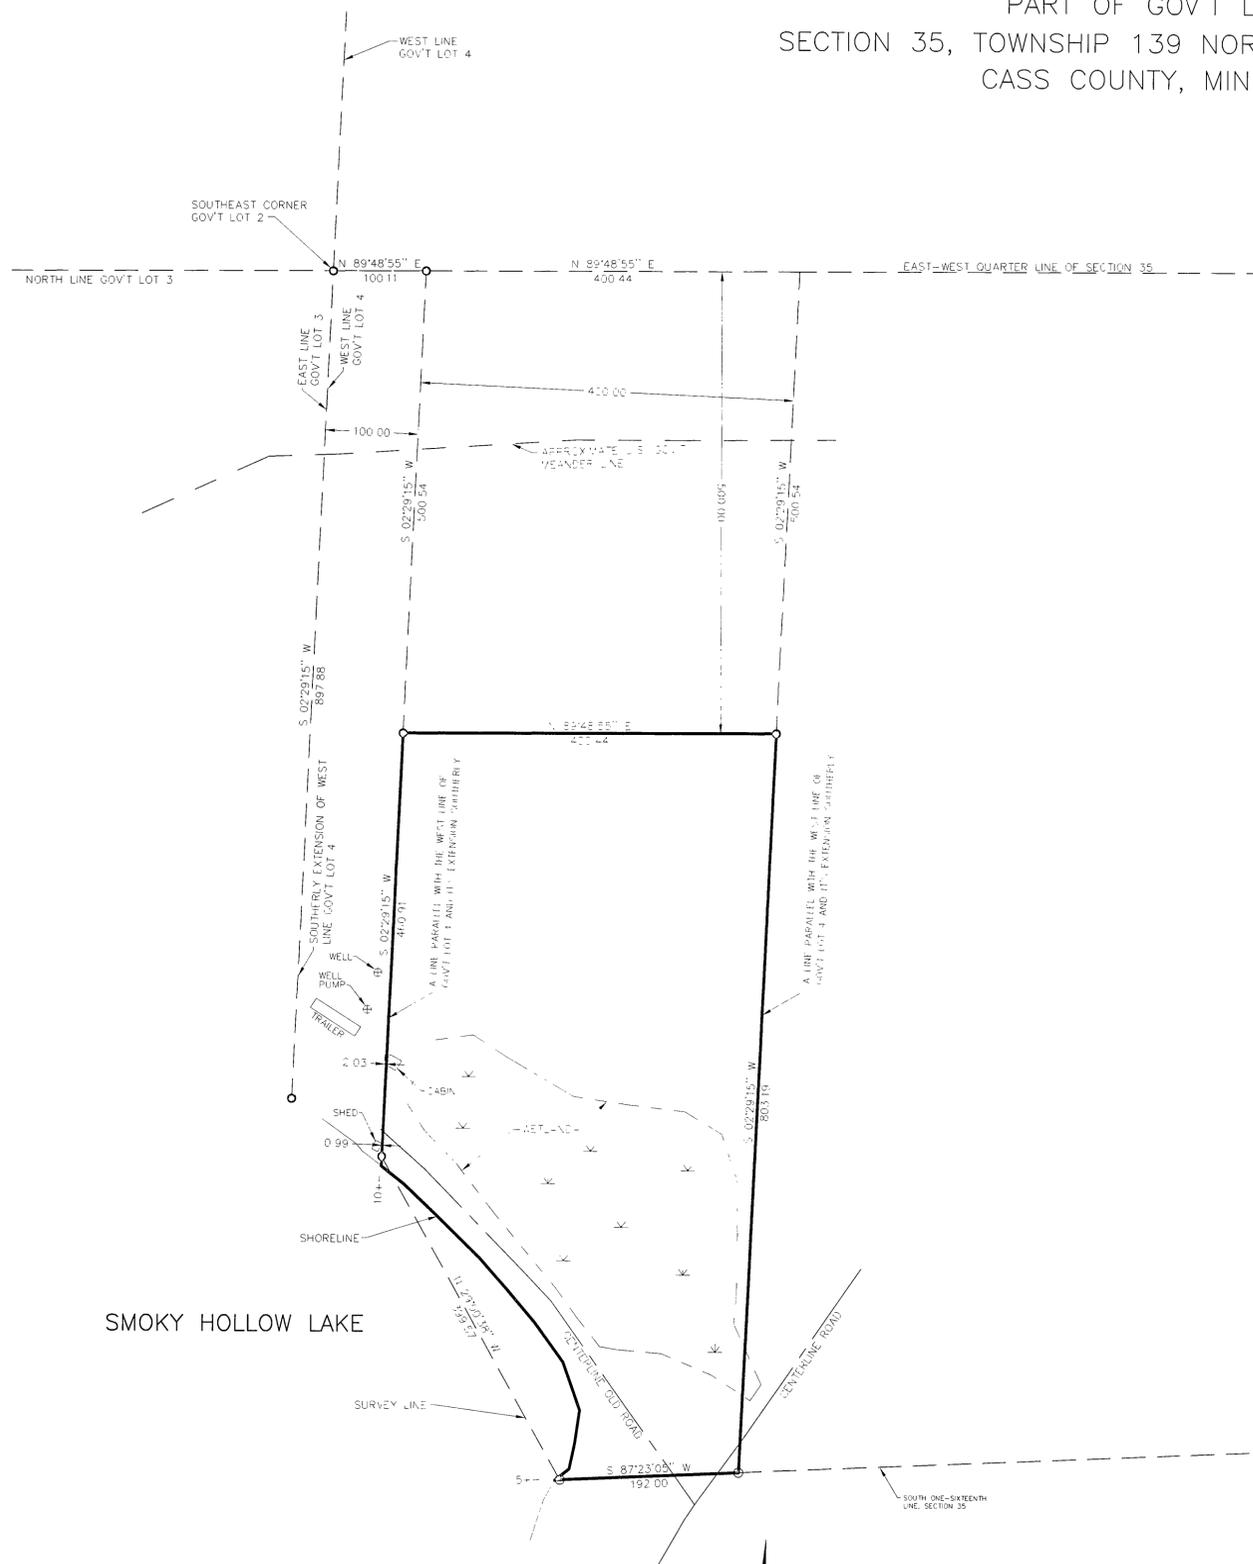

### PROPOSED LEGAL DESCRIPTION


6/22/98

That part of Government Lot 4, and other lands, Section 35, Township 139 North, Range 26 West, Cass County, Minnesota described as follows:  
Commencing at a point on the west line of said Government Lot 4, said point is also the southeast corner of Government Lot 2, said Section 35; thence North 89 degrees 48 minutes 55 seconds East assumed bearing along the East-West Quarter line of said Section 35, a distance of 100.11 feet to the intersection with a line drawn parallel with and distant 100.00 feet east of the West line of said Government Lot 4; thence South 02 degrees 29 minutes 15 seconds West parallel with the west line of said Government Lot 4 and its extension southerly a distance of 500.54 feet to the intersection with a line drawn parallel with and distant 500.00 feet south of said East-West Quarter line, the point of beginning of the tract to be herein described; thence North 89 degrees 48 minutes 55 seconds East parallel to said East-West Quarter line 400.44 feet to the intersection with a line drawn parallel with and distant 500.00 feet east of the West line of said Government Lot 4 and its extension southerly; thence South 02 degrees 29 minutes 15 seconds West parallel with the west line of said Government Lot 4 and its extension southerly a distance of 803.19 feet to the South one-sixteenth line of said Section 35; thence South 87 degrees 23 minutes 05 seconds West along said South one-sixteenth line 197 feet, more or less, to the shoreline of Smoky Hollow Lake; thence northerly and northwesterly along said shoreline to the intersection with a line bearing South 02 degrees 29 minutes 15 seconds West from the point of beginning; thence North 02 degrees 29 minutes 15 seconds East parallel with the west line of said Government Lot 4 and its extension southerly 471 feet, more or less, to the point of beginning.

SUBJECT to easements, restrictions and reservations of record.

- DENOTES MONUMENT FOUND
- DENOTES IRON MONUMENT SET MARKED BY LICENSE NO. 24606

ORIENTATION OF THIS BEARING SYSTEM IS BASED ON THE EAST-WEST QUARTER LINE OF SECTION 35 TO HAVE AN ASSUMED BEARING OF N 89°48'54" E.

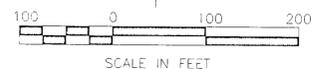

I HEREBY CERTIFY THAT THIS SURVEY, PLAN, SPECIFICATION OR REPORT WAS PREPARED BY ME OR UNDER MY DIRECT SUPERVISION AND THAT I AM A DULY LICENSED LAND SURVEYOR UNDER THE LAWS OF THE STATE OF MINNESOTA.

*Jonathan J. Bunkowski*  
JONATHAN J. BUNKOWSKIE  
DATE 6-22-98 LIC. NO. 24606

<b>LANDECKER &amp; ASSOCIATES INC.</b>		PRG. MGR. JJB	DATE 6-18-98	REVISIONS	COMPUTER G98046
GRAND RAPIDS, MN 55744 PHONE (218) 326-8047		CHECKED BY DSL	SCALE HORZ. 1"=100'		BOOK PG. 80 73
DRAWN BY JJB		DATE 6-22-98	VERT. NONE		FILE NO. G98046
ENGINEERING SURVEYING					SHEET 1 OF 1