


CERTIFICATE OF SURVEY


PART OF GOVERNMENT LOT 2, SECTION 35,
TOWNSHIP 140 NORTH, RANGE 29 WEST, CASS COUNTY, MINNESOTA

FOR: MIKE FITZIMONS
RR2, BOX 353F
Longville, MN. 56655

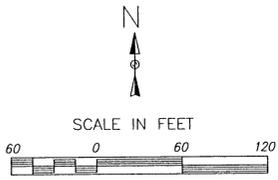


- DENOTES FOUND IRON MONUMENT
- DENOTES IRON MONUMENT SET MARKED BY REGISTRATION NO. 21367

ORIENTATION OF THIS BEARING SYSTEM IS BASED ON THE SOUTH LINE OF GOVERNMENT LOT 2 AND IS ASSUMED TO BEAR S 89°36'05" W.

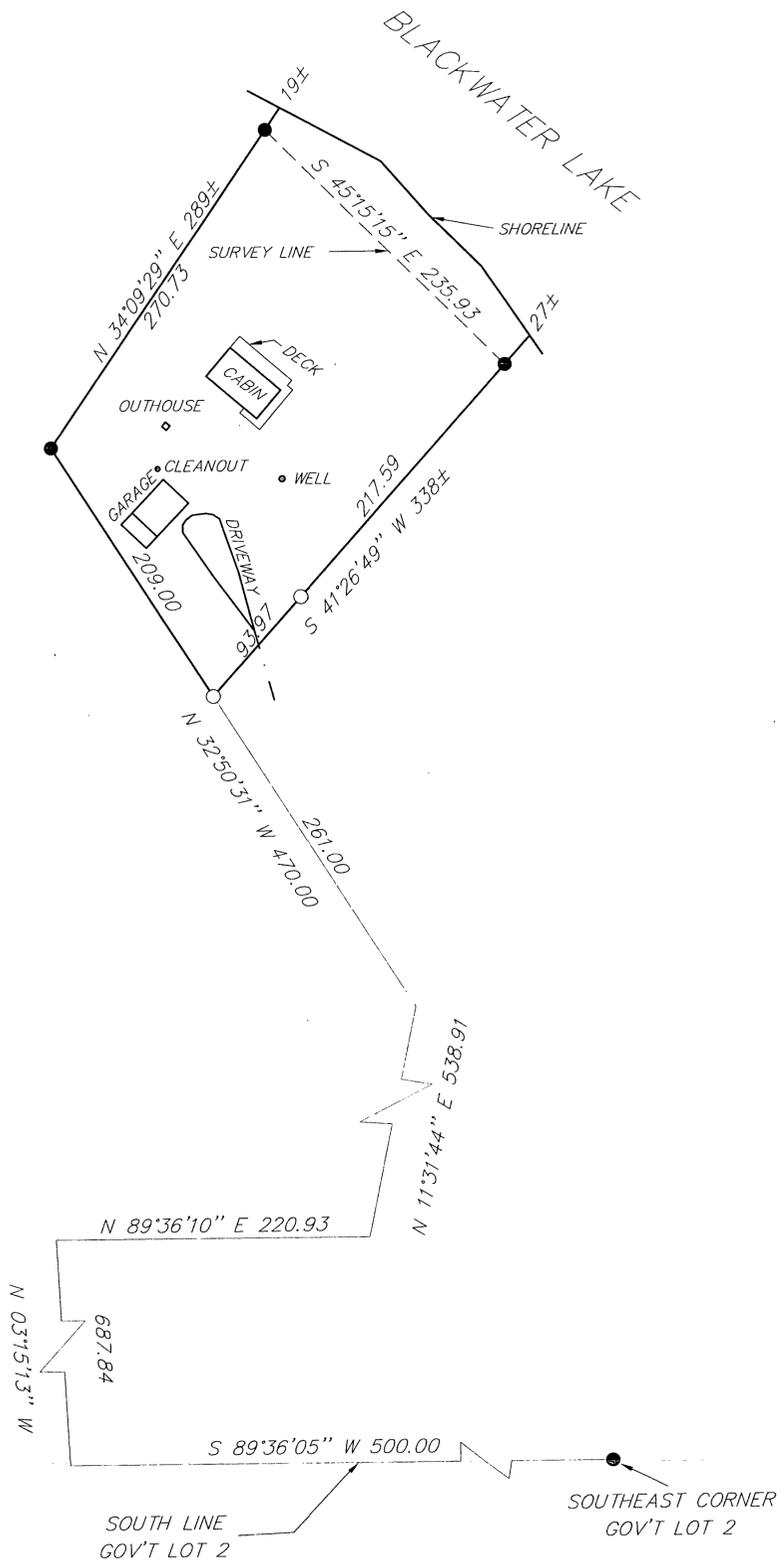

GL 2 35-140-29

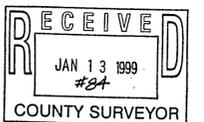

I HEREBY CERTIFY THAT THIS SURVEY, PLAN, SPECIFICATION OR REPORT WAS PREPARED BY ME OR UNDER MY DIRECT SUPERVISION AND THAT I AM A DULY LICENSED ENGINEER OR LAND SURVEYOR UNDER THE LAWS OF THE STATE OF MINNESOTA.

[Signature]
DATE: 12/31/98 LIC. NO. 21367

LANDECKER & ASSOCIATES INC.
WALKER, MN. 56484
PHONE 218-547-1296
PLANNING ENGINEERING SURVEYING

PROG. MGR. TLF	DATE 12/31/98	REVISIONS	COMPUTER 85315
CHECKED BY TLF	SCALE 1"=60'		BOOK 145 PG. 23
DRAWN BY DRG	VERT. NONE		FILE NO. W08315
			SHEET 1 OF 1