
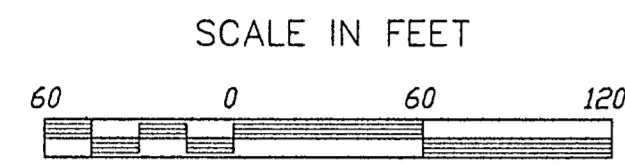


CERTIFICATE OF SURVEY

PART OF GOVERNMENT LOT 9, SECTION 19, TOWNSHIP 140
NORTH, RANGE 29 WEST, CASS COUNTY, MINNESOTA

FOR: Pat Moran Realty
P.O. Box 393
Longville, MN. 56655

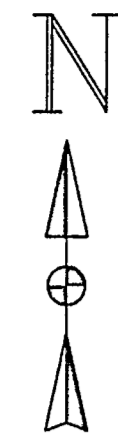

- DENOTES FOUND IRON MONUMENT
- DENOTES IRON MONUMENT SET MARKED BY REGISTRATION NO. 21367

ORIENTATION OF THIS BEARING SYSTEM IS BASED ON THE SOUTH LINE OF GOVERNMENT LOT 9 AND IS ASSUMED TO BEAR N 89° 53' 29" W



I HEREBY CERTIFY THAT THIS SURVEY, PLAN, SPECIFICATION OR REPORT WAS PREPARED BY ME OR UNDER MY DIRECT SUPERVISION AND THAT I AM A DULY LICENSED ENGINEER OR LAND SURVEYOR UNDER THE LAWS OF THE STATE OF MINNESOTA.
[Signature]
DATE: 11/4/99 LIC. NO. 21367

LANDECKER & ASSOCIATES INC.		PRG. MGR.	DATE	REVISIONS	COMPUTER
WALKER, MN. 56484		TLF	1/4/99		60290-1
PHONE 218-547-1296		CHECKED BY	SCALE		BOOK 134 PG. 9
PLANNING ENGINEERING SURVEYING		<i>[Signature]</i>	HORIZ. 1"=60'		FILE NO. W0299-1
		DRAWN BY	VERT. NONE		SHEET 1 OF 1