



CERTIFICATE OF SURVEY

That part of the Southeast Quarter of the Southwest Quarter of Section 4, Township 133 North, Range 29 West, Cass County, Minnesota, described as follows: Commencing at the Southwest Corner of said Southeast Quarter of the Southwest Quarter; thence North 0 degrees 48 minutes 21 seconds West, assumed bearing, along the west line of said Southeast Quarter of the Southwest Quarter a distance of 766.00 feet to the point of beginning; thence continuing North 0 degrees 48 minutes 21 seconds West along said west line a distance of 400.00 feet; thence South 89 degrees 30 minutes 03 seconds East a distance of 330.00 feet; thence South 0 degrees 48 minutes 21 seconds East a distance of 400.00 feet; thence North 89 degrees 30 minutes 03 seconds West a distance of 330.00 feet to the point of beginning. Subject to reservations, restrictions and easements of record, if any.

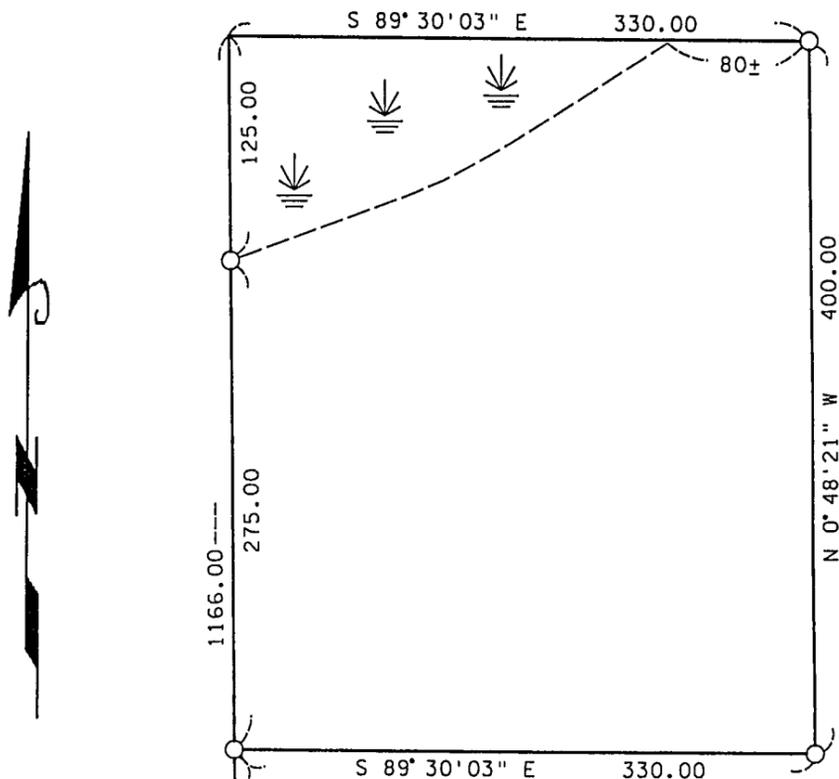

- INDICATES MONUMENT FOUND
 - INDICATES 1/2" PIPE SET WITH RLS CAP 11865
- BEARINGS ARE BASED ON ASSUMED DATUM

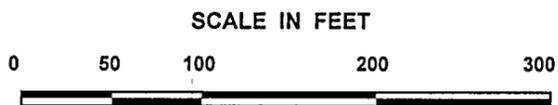


I hereby certify that this survey, plan, or report was prepared by me or under my direct supervision, and that I am a duly LICENSED LAND SURVEYOR under the laws of the State of Minnesota.

James W. Nielsen
 Licensed Land Surveyor

Minnesota License No. 11865

Date 4/30/2002

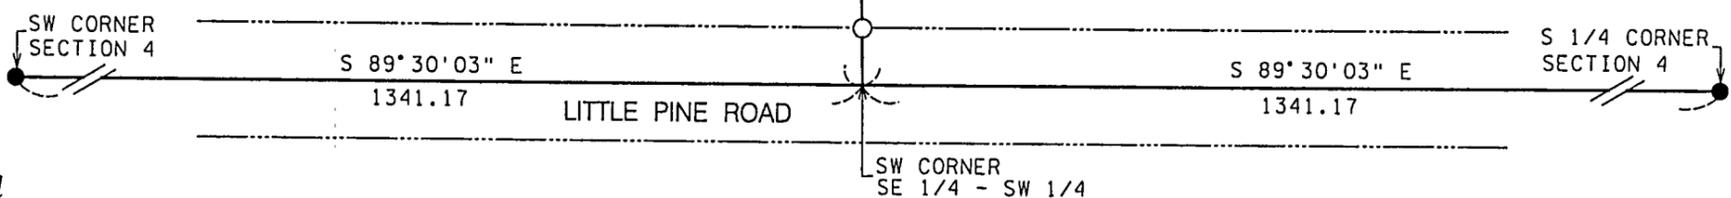

H