


CERTIFICATE OF SURVEY


PART OF GOVERNMENT LOTS 2 & 6 AND THE PLAT OF BEAR ISLAND WOODS,
SECTION 23, TOWNSHIP 142 NORTH, RANGE 29 WEST, CASS COUNTY, MINNESOTA

FOR: MIKE ROLLINS
BOX 206
PINE RIVER, MN. 56474

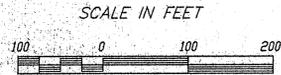

- DENOTES FOUND IRON MONUMENT
- DENOTES BRASS CAPPED MONUMENT FOUND

ORIENTATION OF THIS BEARING SYSTEM IS BASED ON THE NORTH LINE OF GOV'T LOT 6 AND ASSUMED TO BEAR EAST-WEST.

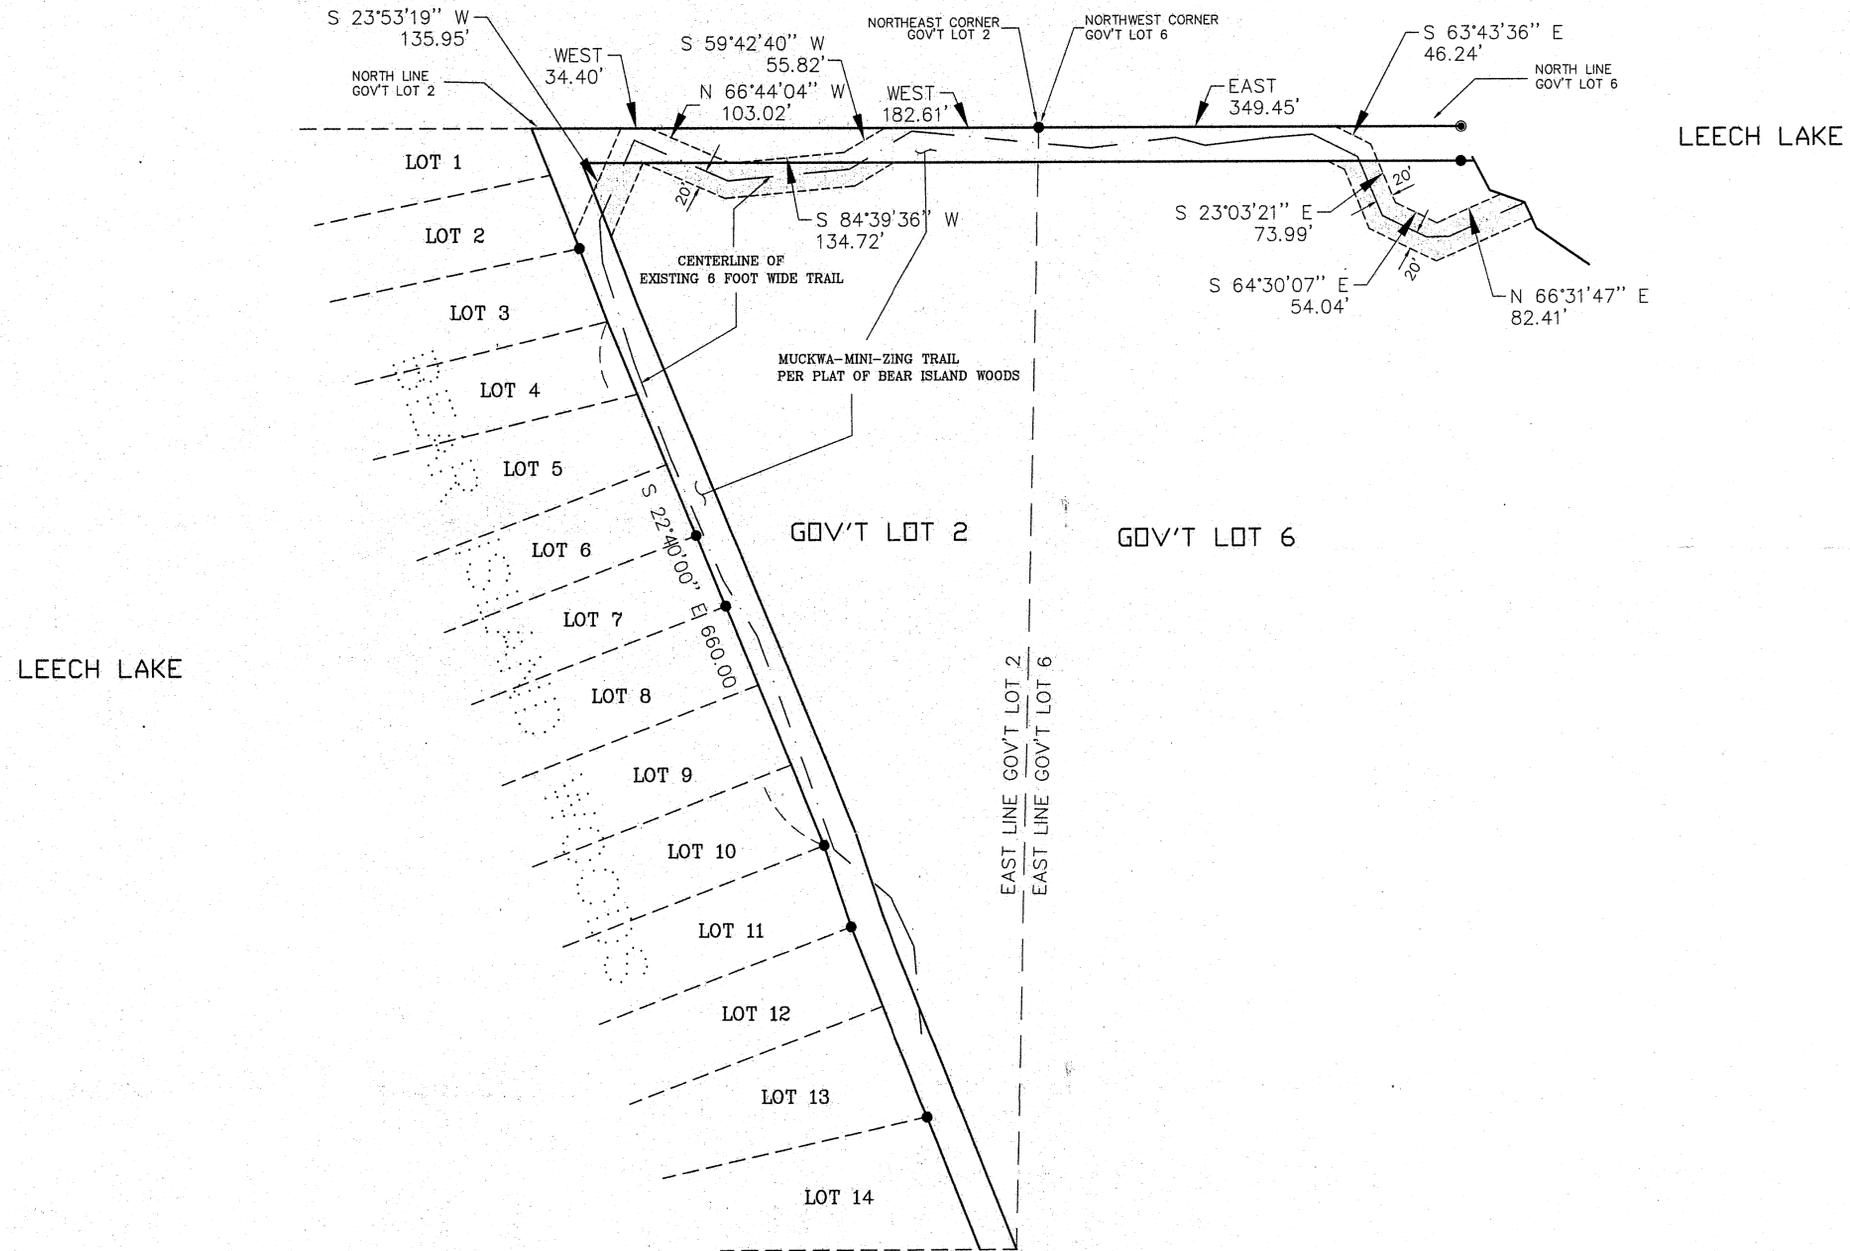

LEECH LAKE

LEECH LAKE

I HEREBY CERTIFY THAT THIS SURVEY, PLAN, SPECIFICATION OR REPORT WAS PREPARED BY ME OR UNDER MY DIRECT SUPERVISION AND THAT I AM A DULY LICENSED ENGINEER OR LAND SURVEYOR UNDER THE LAWS OF THE STATE OF MINNESOTA.
Wayne J. Laecker
DATE 11/13/99 LIC. NO. 21367

LANDECKER & ASSOCIATES INC.
WALKER, MN. 56484
PHONE 218-547-1296
PLANNING ENGINEERING SURVEYING

| PROG. NBR. | DATE | REVISIONS | COMPUTER |
|------------|----------|------------|-----------------|
| TLF | 11/13/99 | | 98353 |
| CHECKED BY | SCALE | | BOOK 146 PG. 89 |
| TLF | 1"=100' | | FILE NO. W98253 |
| DRAWN BY | DRG | VERT. NONE | SHEET 1 OF 1 |