

# CERTIFICATE OF SURVEY

FOR: JEFFREY W. HARPER AND JONIE M. JOHNSON

NORTH LINE SECTION 5


767.86'  
EAST

FOUND 1/2" IRON PIPE  
WITH PLASTIC CAP

FOUND C.I.M.  
NORTHEAST CORNER,  
SEC. 5, T145N, R31W

**LEGAL DESCRIPTION**

All that part and portion of Government Lot One (1), Section Five (5), Township One Hundred Forty-five (145), Range Thirty-one (31), described as follows: Beginning at the Northeast corner of said Government Lot 1, running thence South along the East boundary of said Government lot 1, a distance of 550 feet to a point of beginning; thence West parallel with the North boundary of said Government Lot 1 a distance of 792 feet; thence South Parallel with the East boundary of said Government Lot 1 a distance of 275 feet; thence East, parallel with the North boundary of said Government Lot 1 a distance of 792 feet; thence North along the East boundary of said Government Lot 1, a distance of 275 feet to the point of beginning.

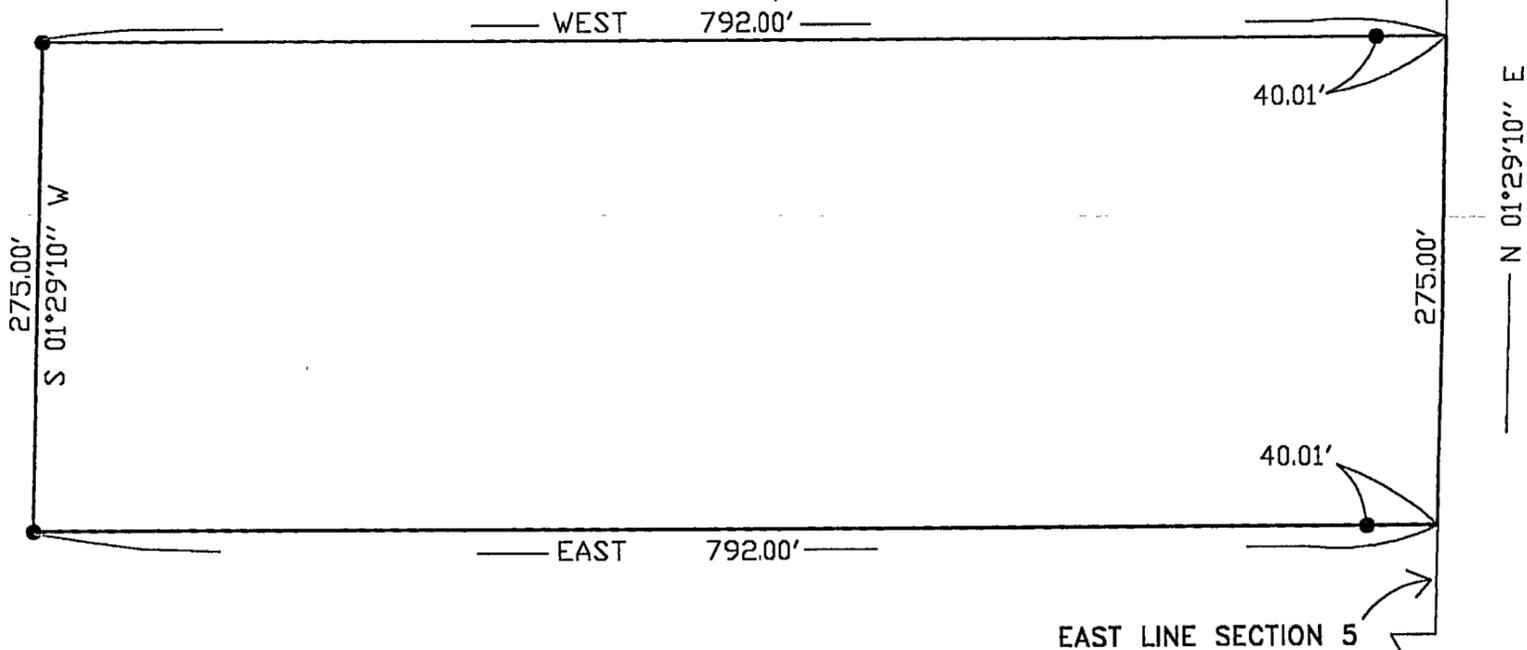

N

1" = 100'

● SET IRON PIPE WITH PLASTIC CAP  
MARKED #14455

○ FOUND IRON PIPE

FOUND 2" I.P. WITH  
WELL CAP.  
EAST QUARTER CORNER,  
SEC 5, T145N, R31W

I hereby certify that this survey was prepared by me or under my direct supervision and that I am a duly registered land surveyor under the laws of the State of Minnesota

ARTHUR D. LARSON

REG. NO. 14455

DATED 9-11-98

**NORTHWESTERN  
SURVEYING AND ENGINEERING**

PO Box 3087 Bemidji, Mn 58601  
(218)759 9394