

CERTIFICATE OF SURVEY

LOTS 19 AND 20 AUDITORS PLAT OF GOVERNMENT LOT 5, SECTION 22,
TOWNSHIP 142 NORTH, RANGE 31 WEST, CASS COUNTY, MINNESOTA

FOR: JIM ROGEN
HCR 73, BOX 711
WALKER, MN. 56484




1"=40'



• DENOTES FOUND IRON MONUMENT

ORIENTATION OF THIS BEARING SYSTEM IS BASED ON THE SOUTHERLY LINE OF LOT 20 AND IS ASSUMED TO BEAR S 65°41'33" E.

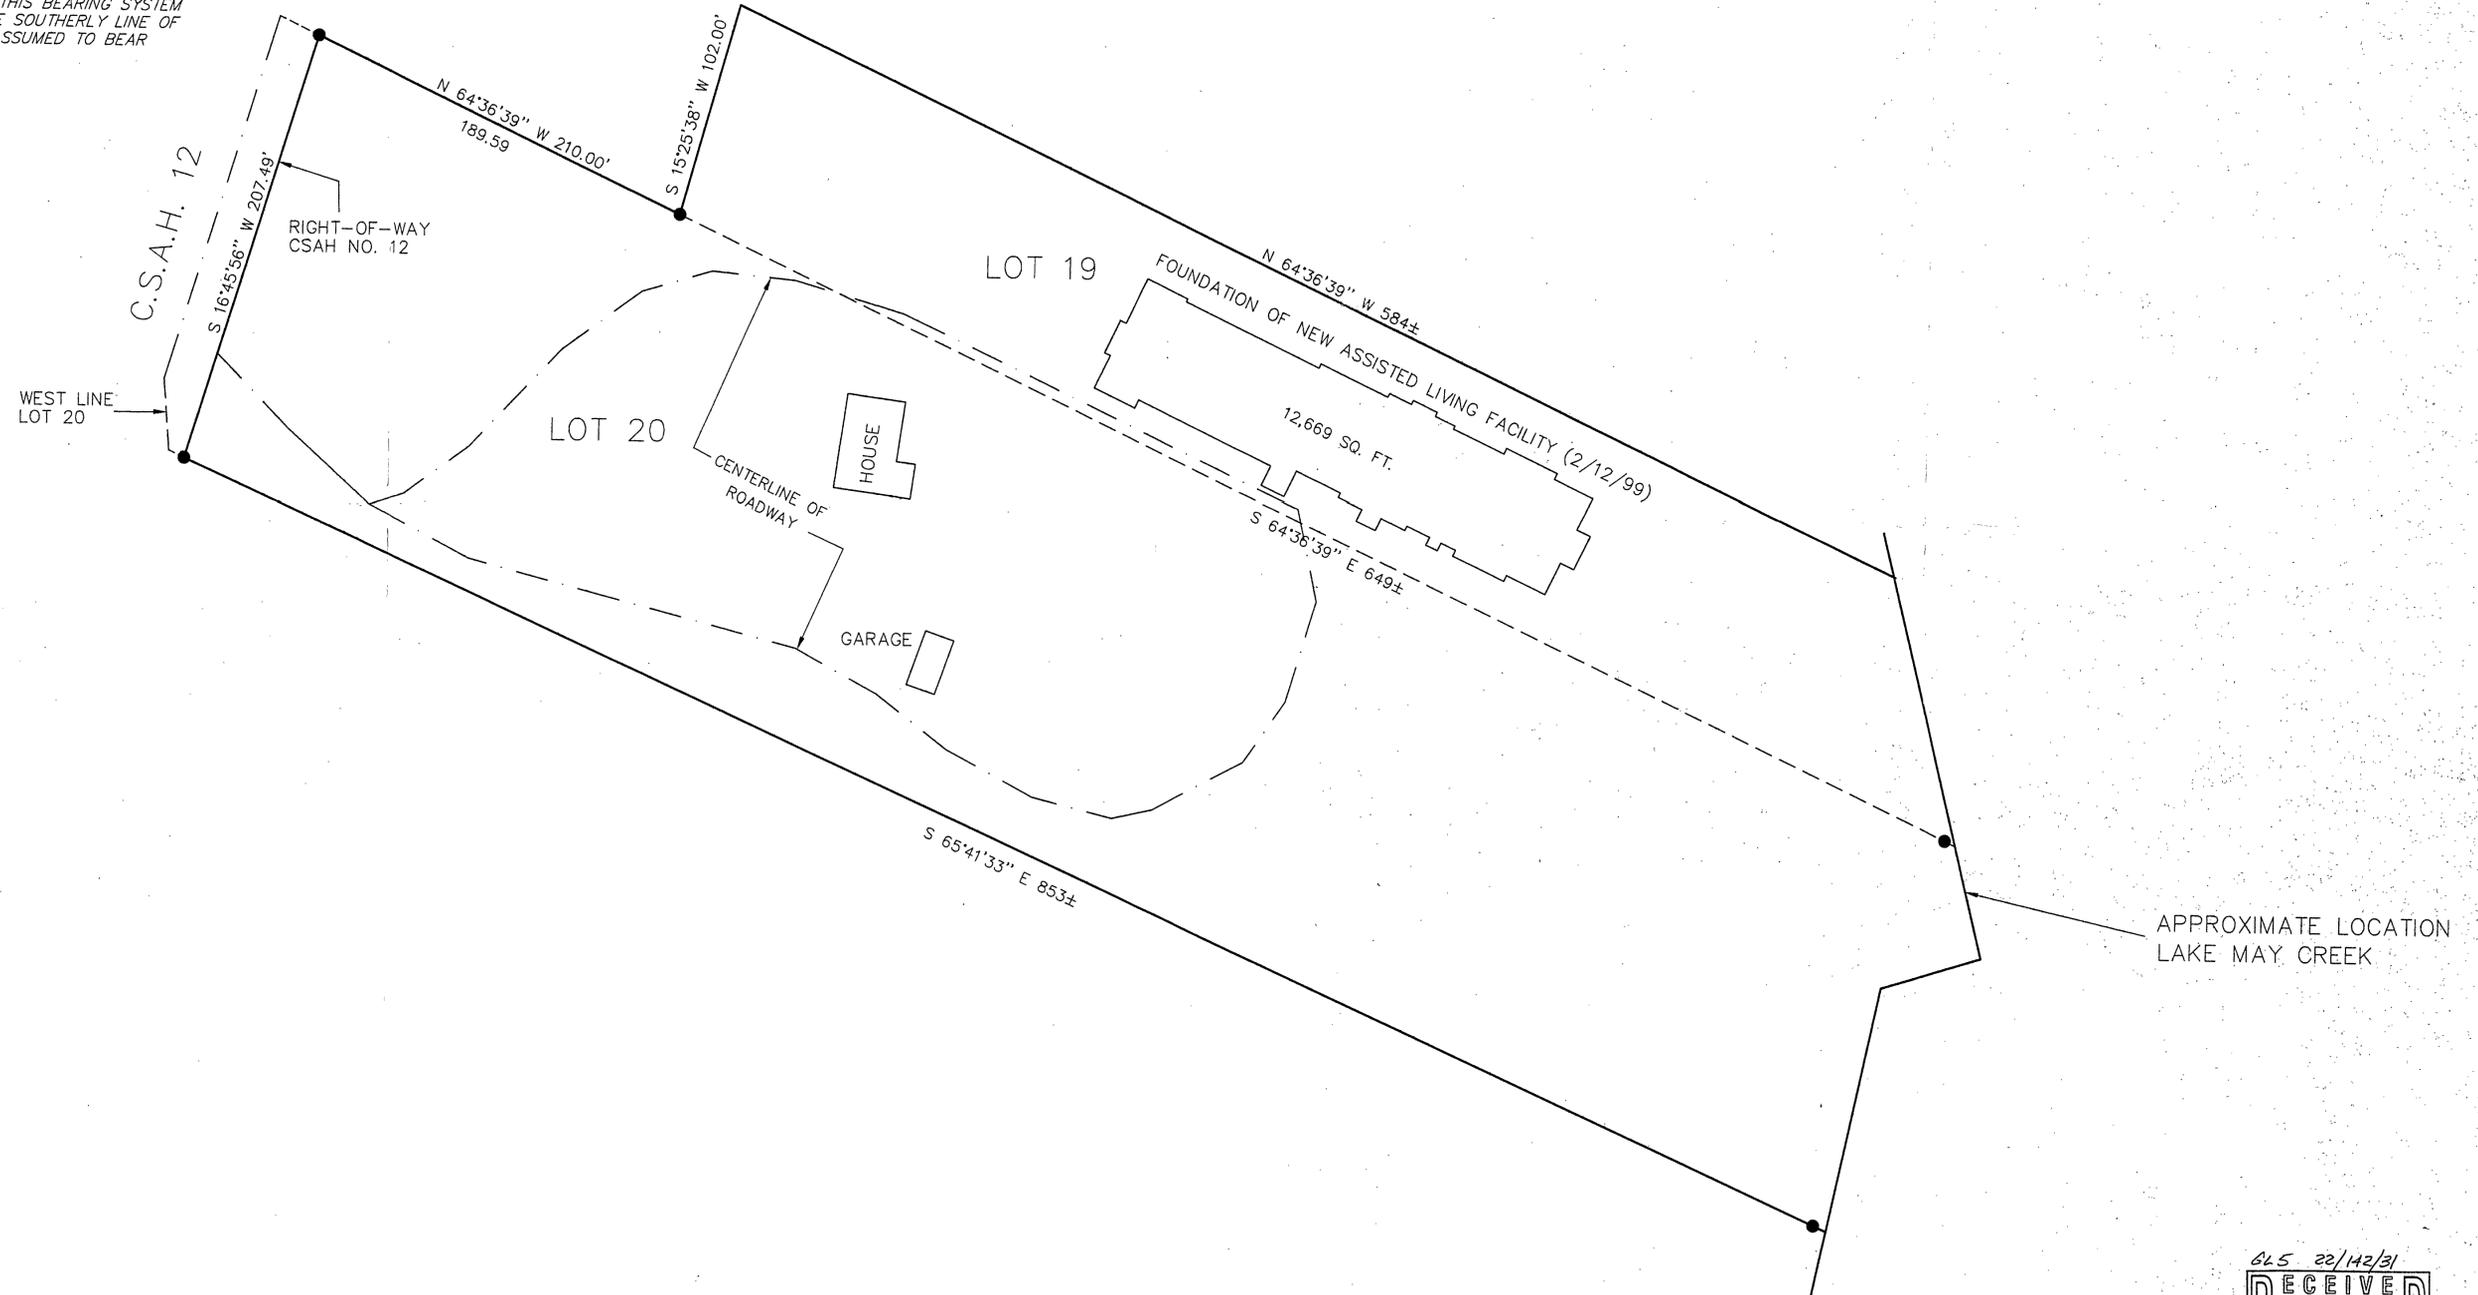

625 22/142/31

RECEIVED

FEB 23 1999

#99

COUNTY SURVEYOR

I HEREBY CERTIFY THAT THIS SURVEY, PLAN, SPECIFICATION OR REPORT WAS PREPARED BY ME OR UNDER MY DIRECT SUPERVISION AND THAT I AM A DULY LICENSED ENGINEER OR LAND SURVEYOR UNDER THE LAWS OF THE STATE OF MINNESOTA.

DATE: 2/15/99 LIC NO: 21367

LANDECKER & ASSOCIATES INC.		PROG. NBR.	DATE	REVISIONS	COMPUTER
WALKER, MN. 56484		TLP	2/15/99		98238
PHONE 218-547-1296		CHECKED BY	SCALE		BOOK 140 PG. 14
PLANNING ENGINEERING SURVEYING		TLP	HCRZ 1"=40'		FILE NO. 98238
		DRAWN BY			