


CERTIFICATE OF SURVEY

PART OF THE SOUTHWEST QUARTER OF THE NORTHEAST QUARTER
AND PART OF THE NORTHWEST QUARTER OF THE SOUTHEAST
QUARTER, SECTION 15, TOWNSHIP 141 NORTH, RANGE 28 WEST,
CASS COUNTY, MINNESOTA

FOR: Robert Yochum
Box 554
Longville, MN. 56655



1"=100'

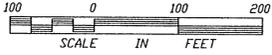

- DENOTES FOUND IRON MONUMENT
- DENOTES IRON MONUMENT SET MARKED BY REGISTRATION NO. 21367
- ⊙ DENOTES BRASS CAP MONUMENT FOUND

ORIENTATION OF THIS BEARING SYSTEM IS BASED ON THE NORTH LINE OF THE NORTHWEST QUARTER OF THE SOUTHEAST QUARTER AND IS ASSUMED TO BEAR EAST-WEST.

NORTH TRACT

The North Half of the Southwest Quarter of the Northeast Quarter, Section 15, Township 141 North, Range 28 West, Cass County, Minnesota, lying easterly of State Highway No. 84.

SOUTH TRACT

The South Half of the Southwest Quarter of the Northeast Quarter, Section 15, Township 141 North, Range 28 West, Cass County, Minnesota, lying easterly of State Highway No. 84.


HOUSE TRACT

The North Half of the Northwest Quarter of the Southeast Quarter, Section 15, Township 141 North, Range 28 West, Cass County, Minnesota, lying easterly of State Highway No. 84.

POND TRACT

The South Half of the Northwest Quarter of the Southeast Quarter, Section 15, Township 141 North, Range 28 West, Cass County, Minnesota, lying easterly of State Highway No. 84.

NOTE: THE NORTH HALF-SOUTH HALF OF THE PARCELS DESCRIBED ABOVE USE THE METHOD OF SPLITTING THE 1/4-1/4 IN HALF ALONG THE EAST AND WEST LINES (NOT AREA).

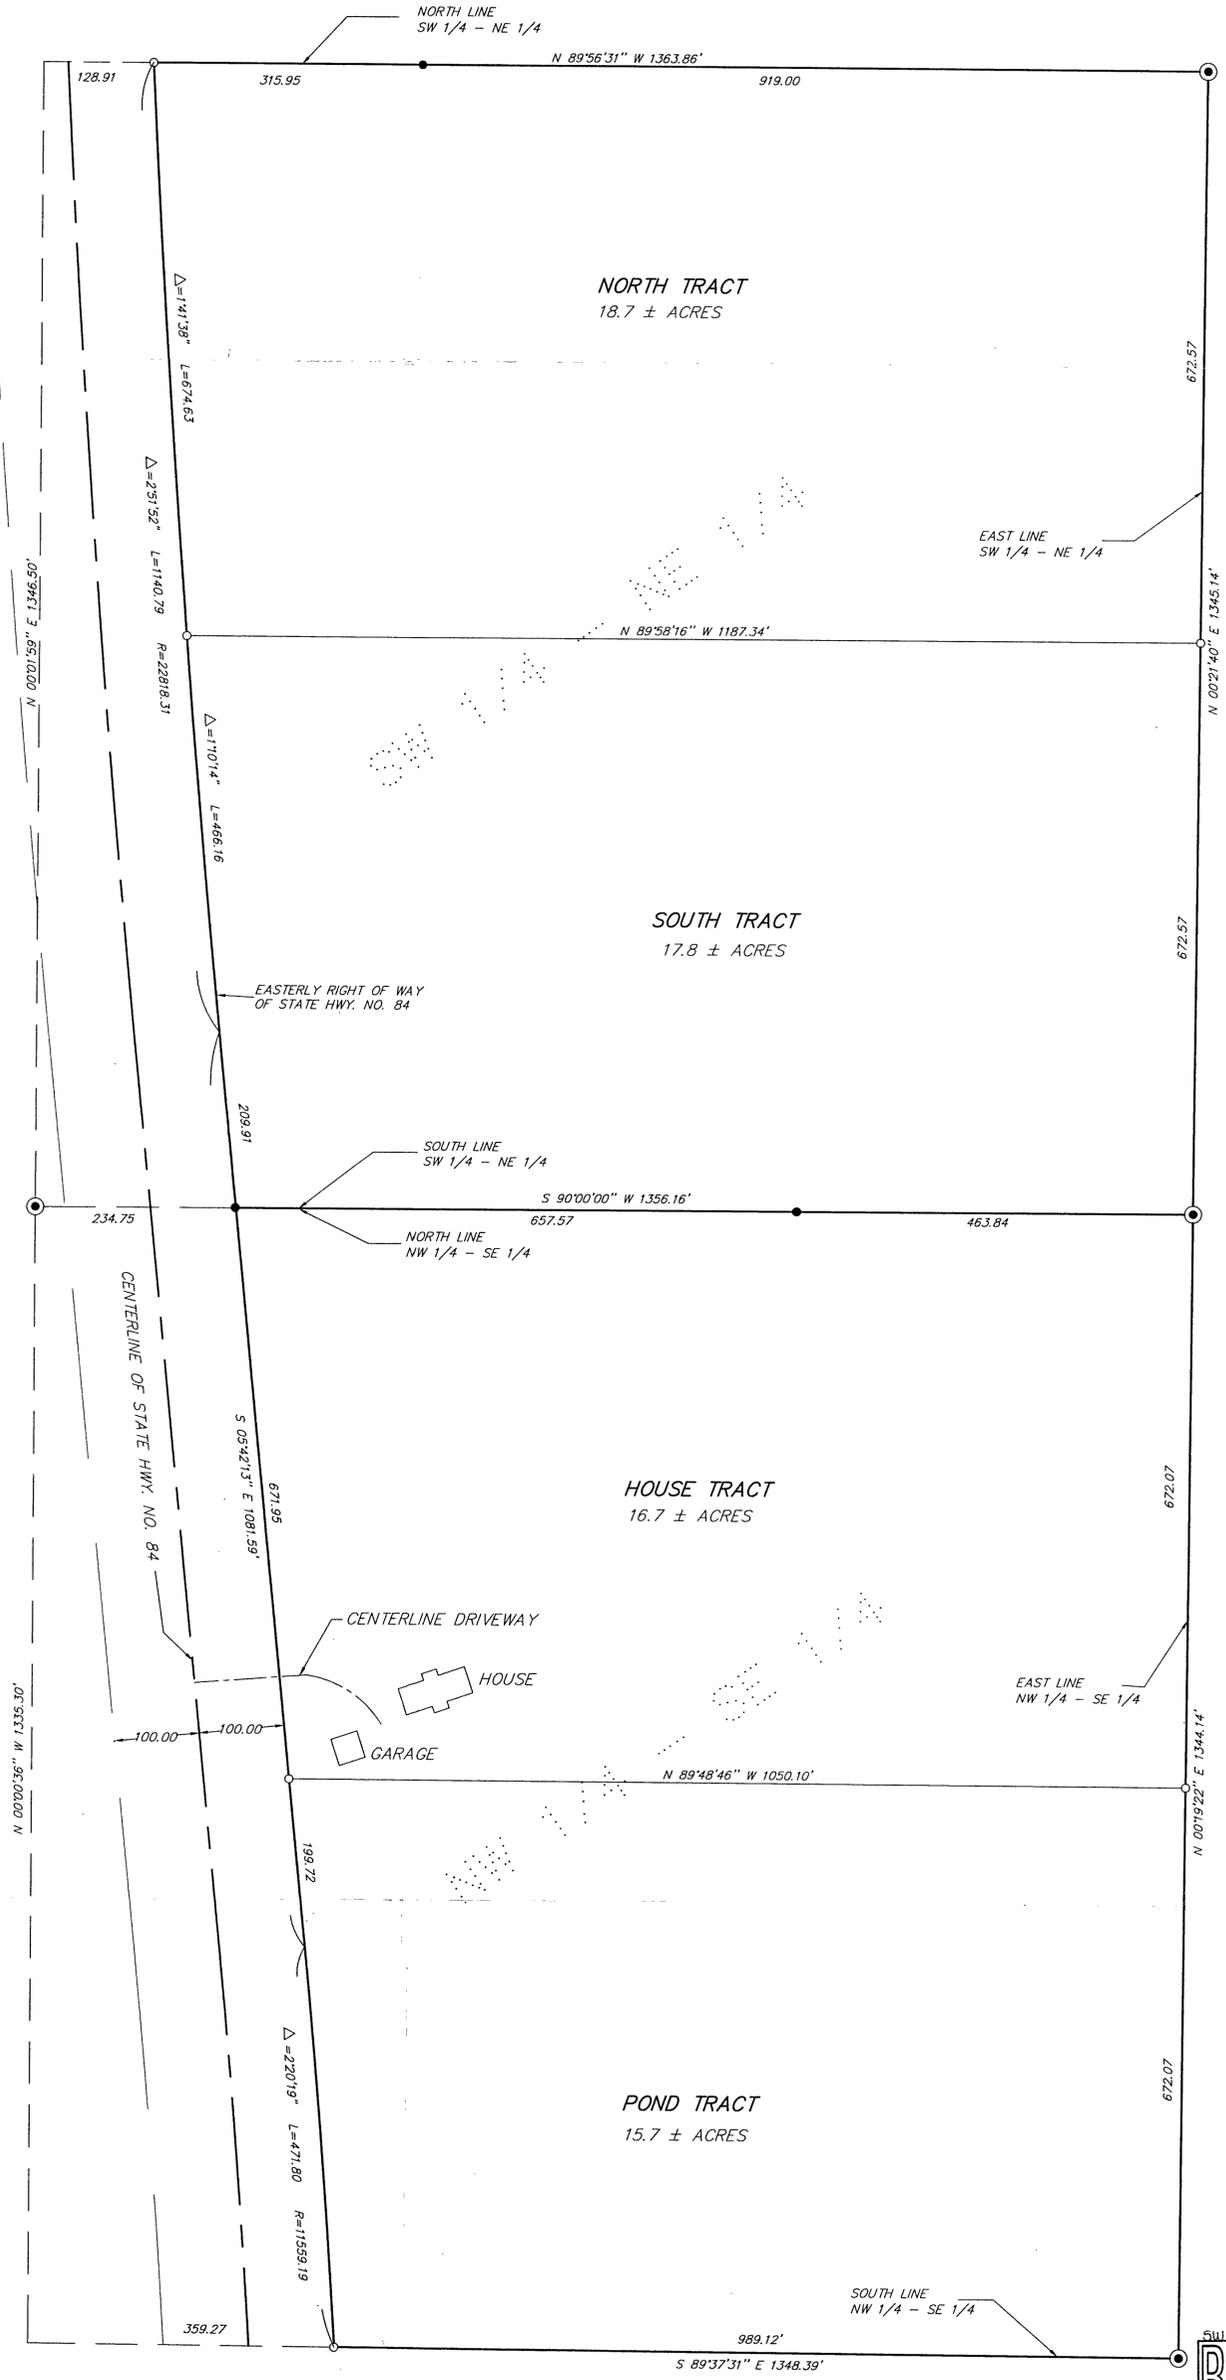

SILVING & PALMISE
RECEIVED
FEB 26 1999
#103
COUNTY SURVEYOR

I HEREBY CERTIFY THAT THIS SURVEY, PLAN, SPECIFICATION OR REPORT WAS PREPARED BY ME OR UNDER MY DIRECT SUPERVISION AND THAT I AM A DULY LICENSED ENGINEER OR LAND SURVEYOR UNDER THE LAWS OF THE STATE OF MINNESOTA.
John J. Lanecker
DATE 1/23/99 LIC. NO. 21367

LANDECKER & ASSOCIATES INC.
WALKER, MN. 56484
PHONE 218-547-1296
PLANNING ENGINEERING SURVEYING

| | | | |
|-------------------|----------------|------------------------------|-------------------|
| PROG. MGR. TLF | DATE | REVISIONS 2/25/99 Staking | COMPUTER 97069 |
| CHECKED BY TLF | SCALE | | BOOK 137 PG. 9 |
| DRAWN BY DRG | HORIZ. 1"=100' | | FILE NO. V97269 |
| | VERT. NONE | | SHEET 1 OF 1 |