


PART OF GOV'T. LOT 5, SEC. 12, T. 140N., R. 28W., CASS CO., MINN.

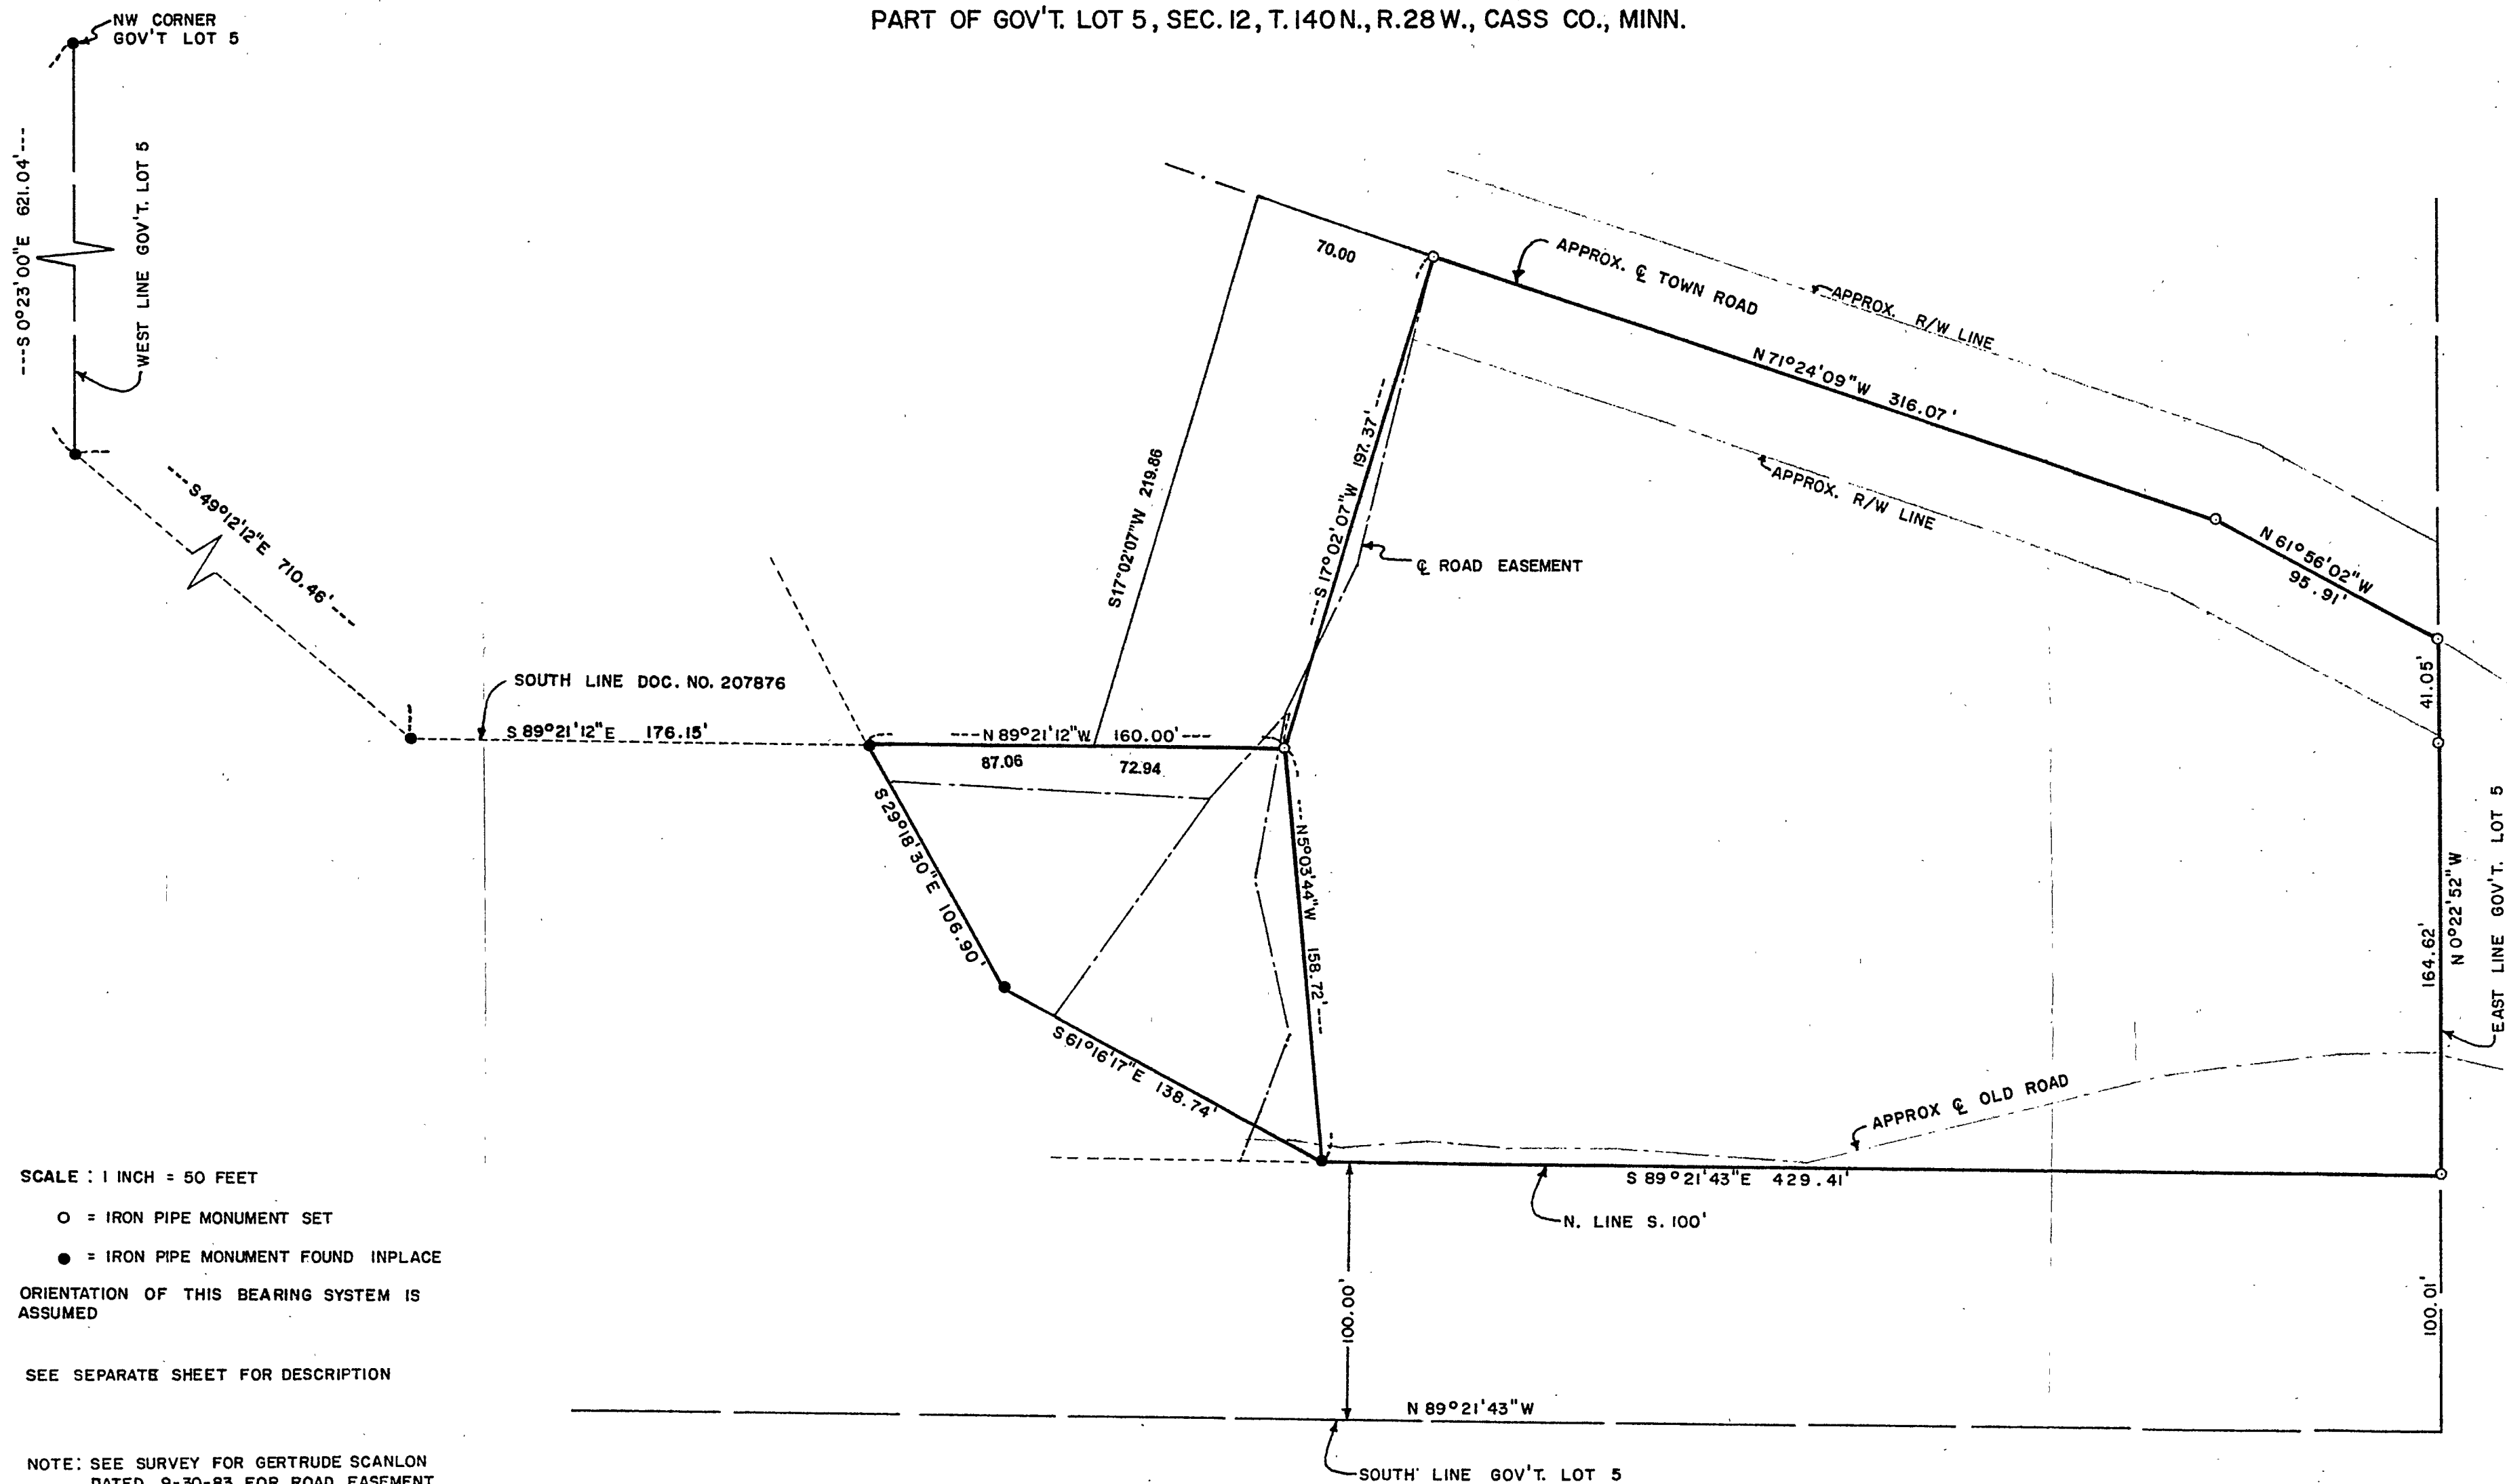

SCALE : 1 INCH = 50 FEET

- = IRON PIPE MONUMENT SET
- = IRON PIPE MONUMENT FOUND INPLACE

ORIENTATION OF THIS BEARING SYSTEM IS ASSUMED

SEE SEPARATE SHEET FOR DESCRIPTION

NOTE: SEE SURVEY FOR GERTRUDE SCANLON DATED 9-30-83 FOR ROAD EASEMENT

Revised 02-24-99 for Dennis Marine to show 70 foot tract.


Terry L. Freeman
 Terry L. Freeman, Land Surveyor
 MN License No. 21367

REVISED 8-7-86 FOR JOHN STRUCK

John H. Struck

I hereby certify that this survey, plan, or report was prepared by me or under my direct supervision and that I am a duly Registered Land Surveyor under the laws of the State of Minnesota.

John H. Struck
 Date Aug. 3, 1984 Reg. No. 12084

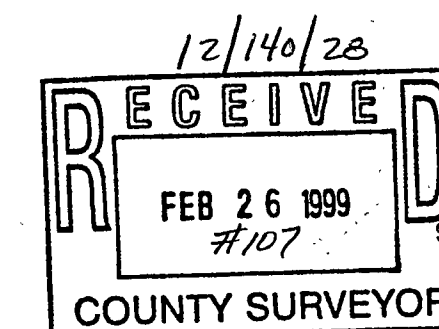

DENNIS MARINE