


# CERTIFICATE OF SURVEY

FOR

## SCHNOOR

PART OF THE EAST HALF OF THE SOUTHWEST QUARTER  
(E 1/2-SW 1/4) SECTION 36, TOWNSHIP 141 NORTH, RANGE 28 WEST OF  
THE 5th PRINCIPAL MERIDIAN  
IN CASS COUNTY, MINNESOTA

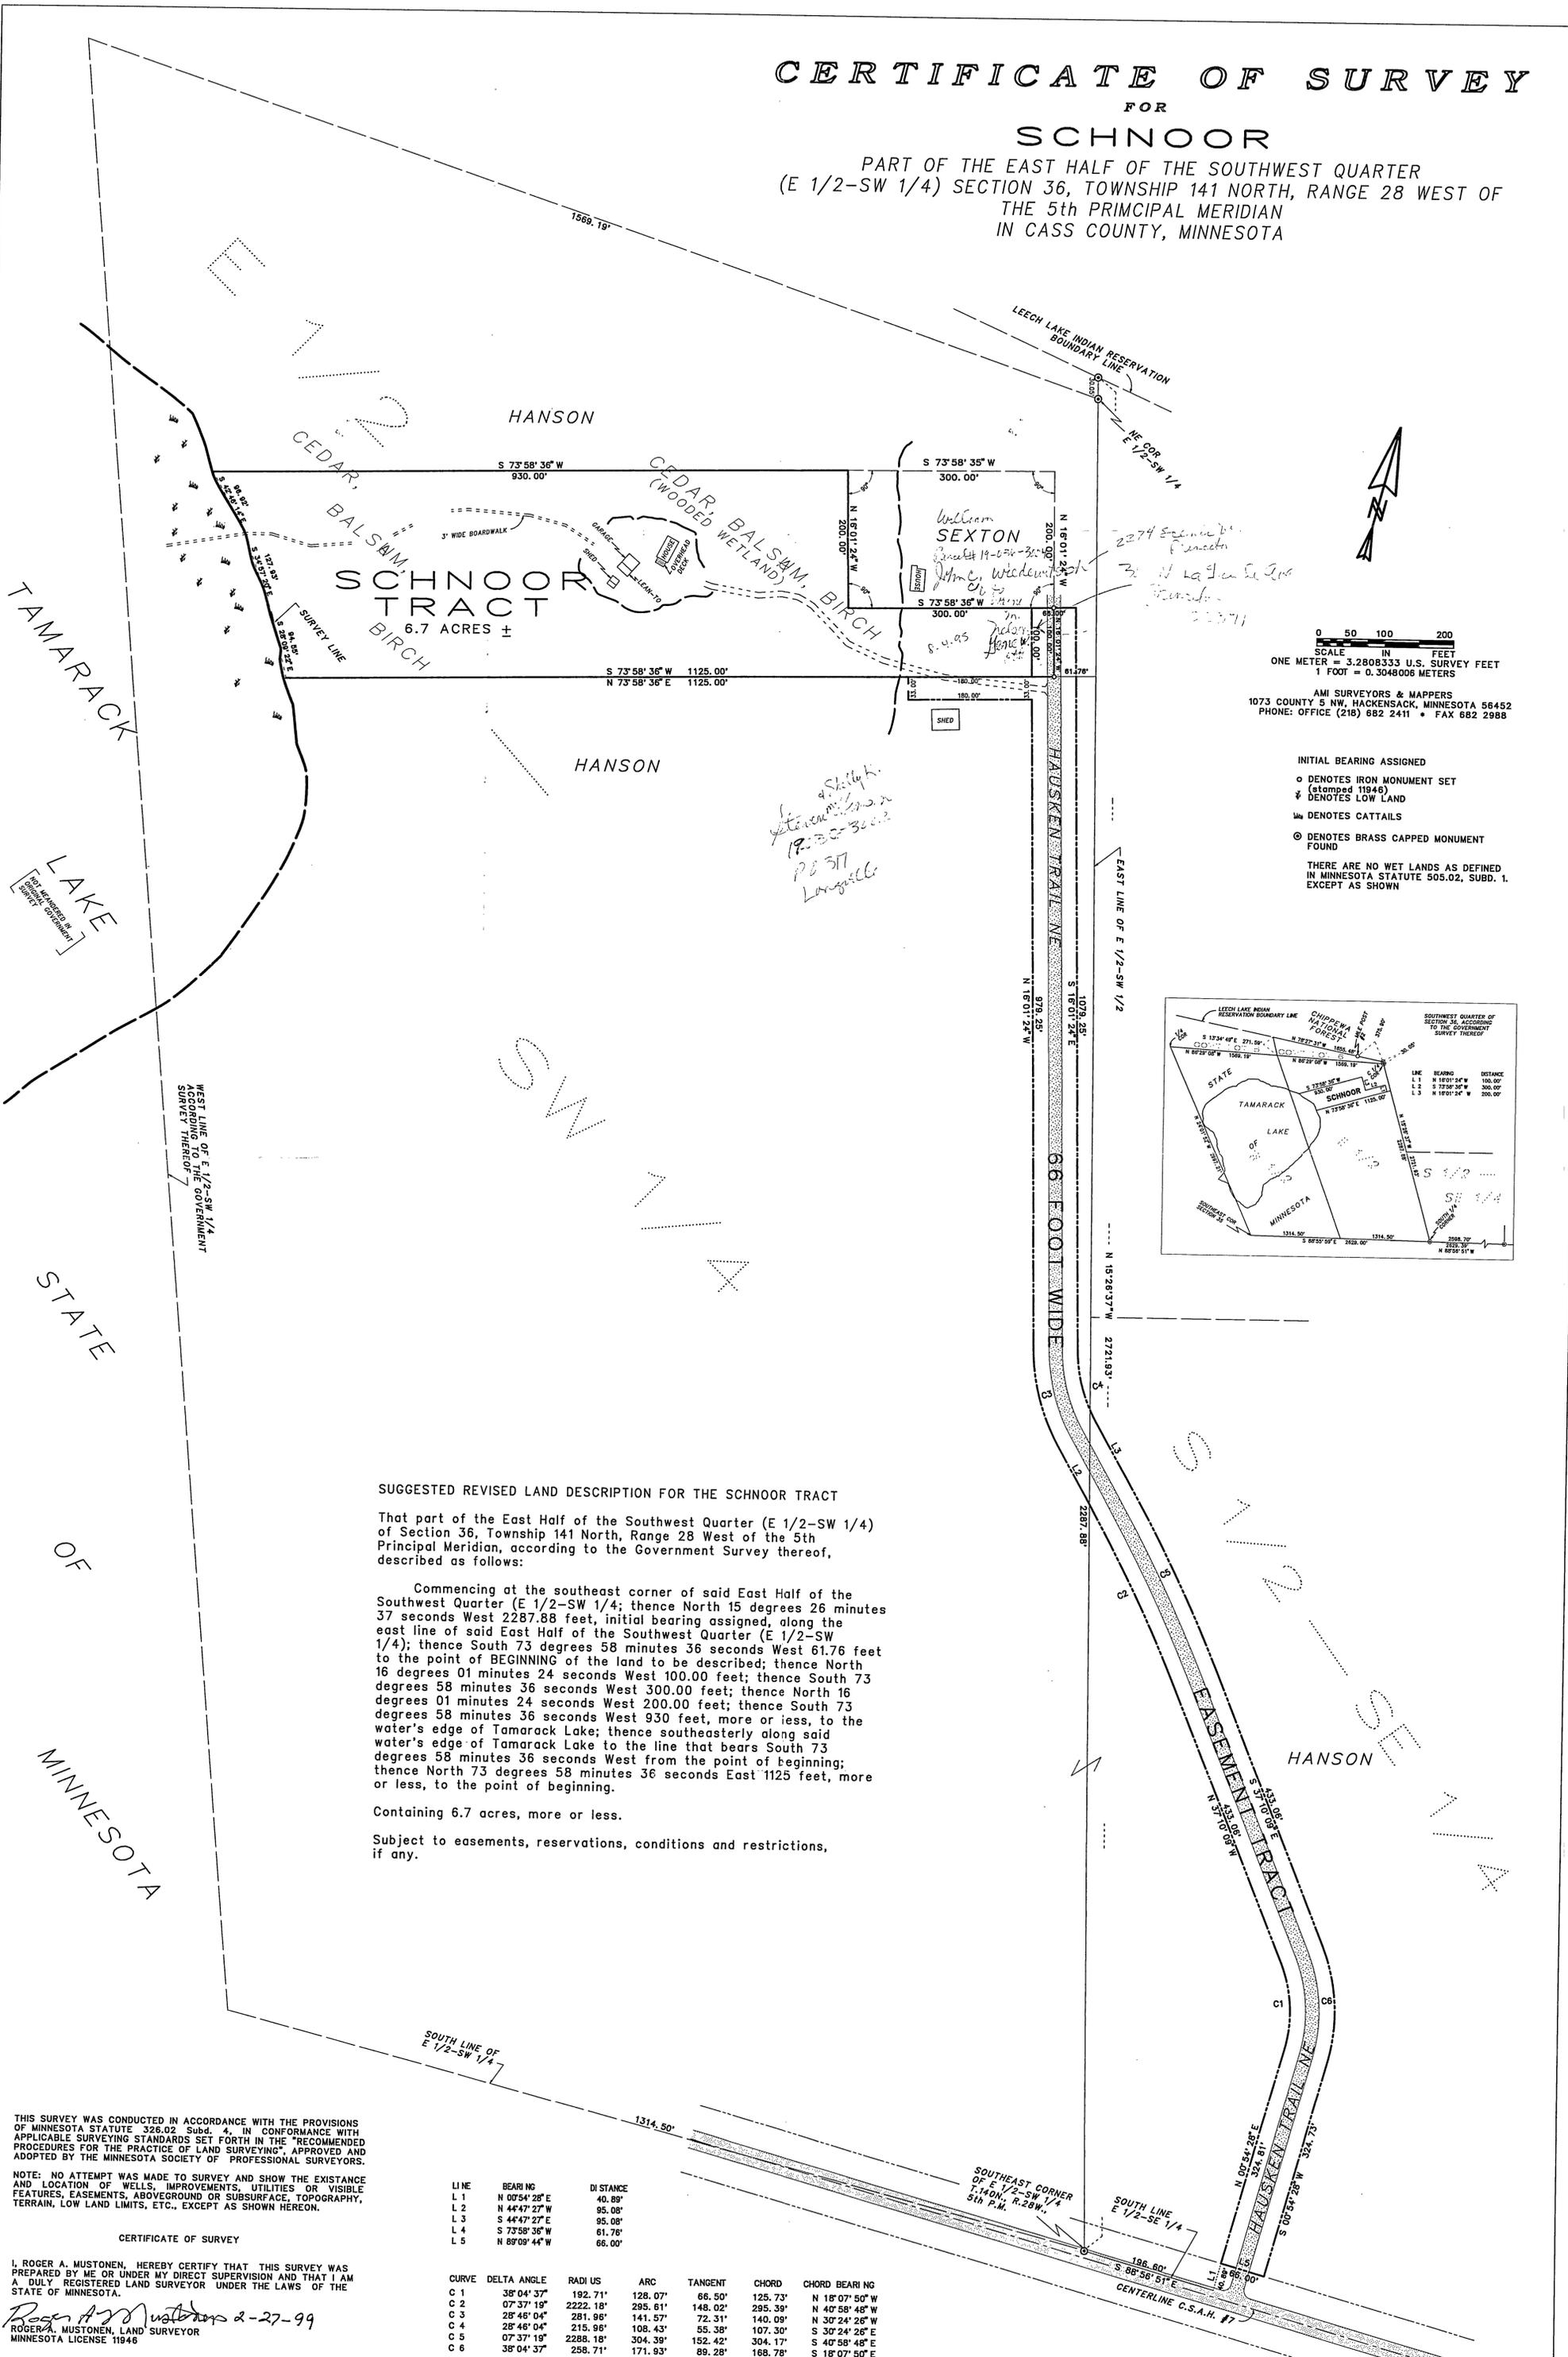


SCALE  
IN FEET  
ONE METER = 3.2808333 U.S. SURVEY FEET  
1 FOOT = 0.3048006 METERS

AMI SURVEYORS & MAPPERS  
1073 COUNTY 5 NW, HACKENSACK, MINNESOTA 56452  
PHONE: OFFICE (216) 882 2411 • FAX 662 2988

INITIAL BEARING ASSIGNED  
 ○ DENOTES IRON MONUMENT SET (stamped 11946)  
 ♣ DENOTES LOW LAND  
 ⚡ DENOTES CATTAILS  
 ⊙ DENOTES BRASS CAPPED MONUMENT FOUND

THERE ARE NO WET LANDS AS DEFINED IN MINNESOTA STATUTE 505.02, SUBD. 1, EXCEPT AS SHOWN

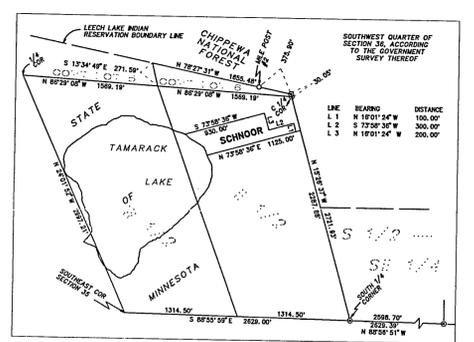

### SUGGESTED REVISED LAND DESCRIPTION FOR THE SCHNOOR TRACT

That part of the East Half of the Southwest Quarter (E 1/2-SW 1/4) of Section 36, Township 141 North, Range 28 West of the 5th Principal Meridian, according to the Government Survey thereof, described as follows:

Commencing at the southeast corner of said East Half of the Southwest Quarter (E 1/2-SW 1/4); thence North 15 degrees 26 minutes 37 seconds West 2287.88 feet, initial bearing assigned, along the east line of said East Half of the Southwest Quarter (E 1/2-SW 1/4); thence South 73 degrees 58 minutes 36 seconds West 61.76 feet to the point of BEGINNING of the land to be described; thence North 16 degrees 01 minutes 24 seconds West 100.00 feet; thence South 73 degrees 58 minutes 36 seconds West 300.00 feet; thence North 16 degrees 01 minutes 24 seconds West 200.00 feet; thence South 73 degrees 58 minutes 36 seconds West 930 feet, more or less, to the water's edge of Tamarack Lake; thence southeasterly along said water's edge of Tamarack Lake to the line that bears South 73 degrees 58 minutes 36 seconds West from the point of beginning; thence North 73 degrees 58 minutes 36 seconds East 1125 feet, more or less, to the point of beginning.

Containing 6.7 acres, more or less.

Subject to easements, reservations, conditions and restrictions, if any.

THIS SURVEY WAS CONDUCTED IN ACCORDANCE WITH THE PROVISIONS OF MINNESOTA STATUTE 328.02, Subd. 4, IN CONFORMANCE WITH APPLICABLE SURVEYING STANDARDS SET FORTH IN THE "RECOMMENDED PROCEDURES FOR THE PRACTICE OF LAND SURVEYING", APPROVED AND ADOPTED BY THE MINNESOTA SOCIETY OF PROFESSIONAL SURVEYORS.

NOTE: NO ATTEMPT WAS MADE TO SURVEY AND SHOW THE EXISTENCE AND LOCATION OF WELLS, IMPROVEMENTS, UTILITIES OR VISIBLE FEATURES, EASEMENTS, ABOVEGROUND OR SUBSURFACE, TOPOGRAPHY, TERRAIN, LOW LAND LIMITS, ETC., EXCEPT AS SHOWN HEREON.

#### CERTIFICATE OF SURVEY

I, ROGER A. MUSTONEN, HEREBY CERTIFY THAT THIS SURVEY WAS PREPARED BY ME OR UNDER MY DIRECT SUPERVISION AND THAT I AM A DULY REGISTERED LAND SURVEYOR UNDER THE LAWS OF THE STATE OF MINNESOTA.

Roger A. Mustonen  
ROGER A. MUSTONEN, LAND SURVEYOR  
MINNESOTA LICENSE 11946

LINE	BEARING	DI STANCE
L 1	N 00°54'28" E	40.89'
L 2	N 44°47'27" W	95.08'
L 3	S 44°47'27" E	95.08'
L 4	S 73°58'36" W	61.76'
L 5	N 89°09'44" W	66.00'

CURVE	DELTA ANGLE	RADI US	ARC	TANGENT	CHORD	CHORD BEAR NG
C 1	38°04'37"	192.71'	128.07'	66.50'	125.73'	N 18°07'50" W
C 2	07°37'19"	2222.18'	295.61'	148.02'	295.39'	N 40°58'48" W
C 3	28°46'04"	281.96'	141.57'	72.31'	140.09'	N 30°24'26" W
C 4	28°46'04"	215.96'	108.43'	55.38'	107.30'	S 30°24'26" E
C 5	07°37'19"	2288.18'	304.39'	152.42'	304.17'	S 40°58'48" E
C 6	38°04'37"	258.71'	171.93'	89.28'	168.78'	S 18°07'50" E