


CERTIFICATE OF SURVEY

PART OF GOVERNMENT LOT 13, SECTION 30, TOWNSHIP 142 NORTH,
RANGE 28 WEST, CASS COUNTY, MINNESOTA


FOR: DAN REILAND
13754 FRONTIER COURT
BURNSVILLE, MN. 55337

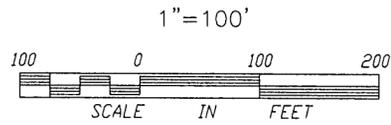

- ⊙ DENOTES GLO BRASS CAPPED MONUMENT FOUND
- DENOTES FOUND IRON MONUMENT
- DENOTES IRON MONUMENT SET MARKED BY REGISTRATION NO. 21367
- DENOTES GRAVE SITE

ORIENTATION OF THIS BEARING SYSTEM IS BASED ON THE EAST LINE OF GOVERNMENT LOT 13 TO BEAR S 00°24'25" W

Leech Lake
LAKE ELEV = 100.00
ASSUMED 2/19/99

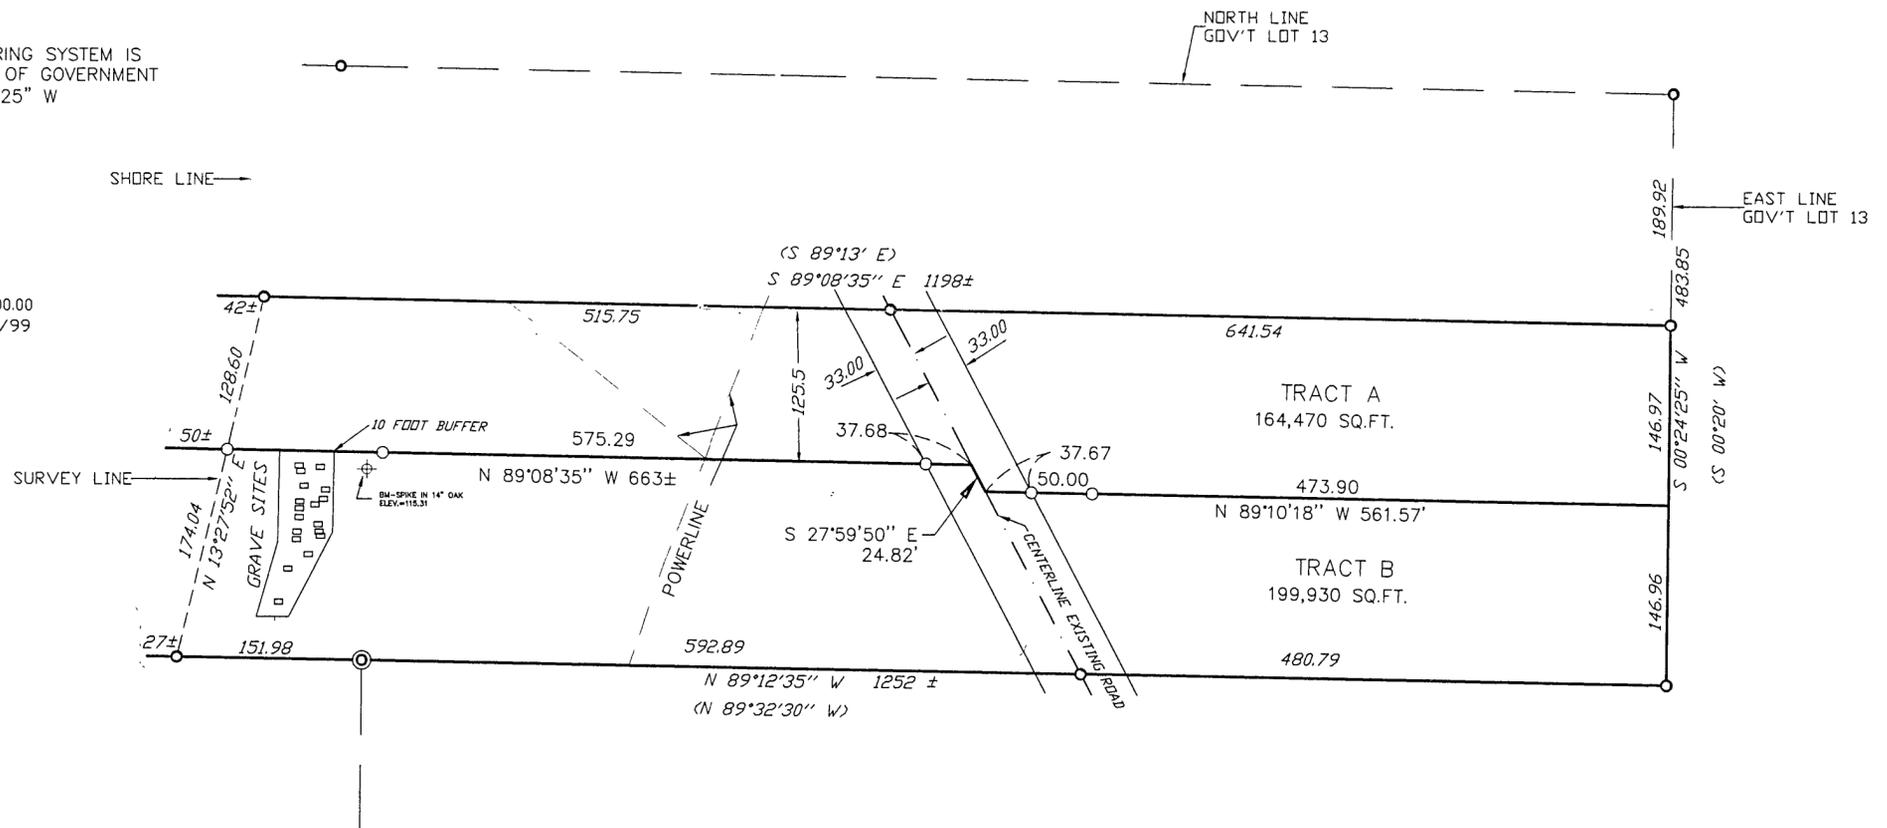

I HEREBY CERTIFY THAT THIS SURVEY, PLAN, SPECIFICATION OR REPORT WAS PREPARED BY ME OR UNDER MY DIRECT SUPERVISION AND THAT I AM A DULY LICENSED ENGINEER OR LAND SURVEYOR UNDER THE LAWS OF THE STATE OF MINNESOTA.

Walter J. Lanecker
DATE: 2/25/99 LIC. NO. 21367

LANDECKER & ASSOCIATES INC.
WALKER, MN. 56484
PHONE 218-547-1296
PLANNING ENGINEERING SURVEYING

PRDG. MGR.	DATE	REVISIONS		COMPUTER
TLF	2/25/99	_____	_____	992022
CHECKED BY	SCALE	_____	_____	BOOK 126 PG. 54
TLF	HORZ. 1"=100'	_____	_____	FILE NO. W992022
DRAWN BY	VERT. NONE	_____	_____	SHEET 1 OF 1
DRG				