



# CERTIFICATE OF SURVEY

PART OF GOVERNMENT LOT 4, SECTION 5,  
TOWNSHIP 141 NORTH, RANGE 29 WEST,  
CASS COUNTY, MINNESOTA

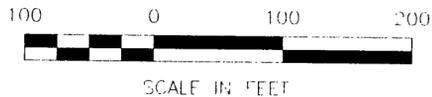


- ⊙ DENOTES BRASS CAP MONUMENT FOUND
- DENOTES MONUMENT FOUND
- ≡ DENOTES WETLAND

ORIENTATION OF THE BEARING SYSTEM IS  
BASED ON THE SOUTH LINE OF GOV'T LOT 4  
AND ASSUMED TO BEAR N 89°48'53" E

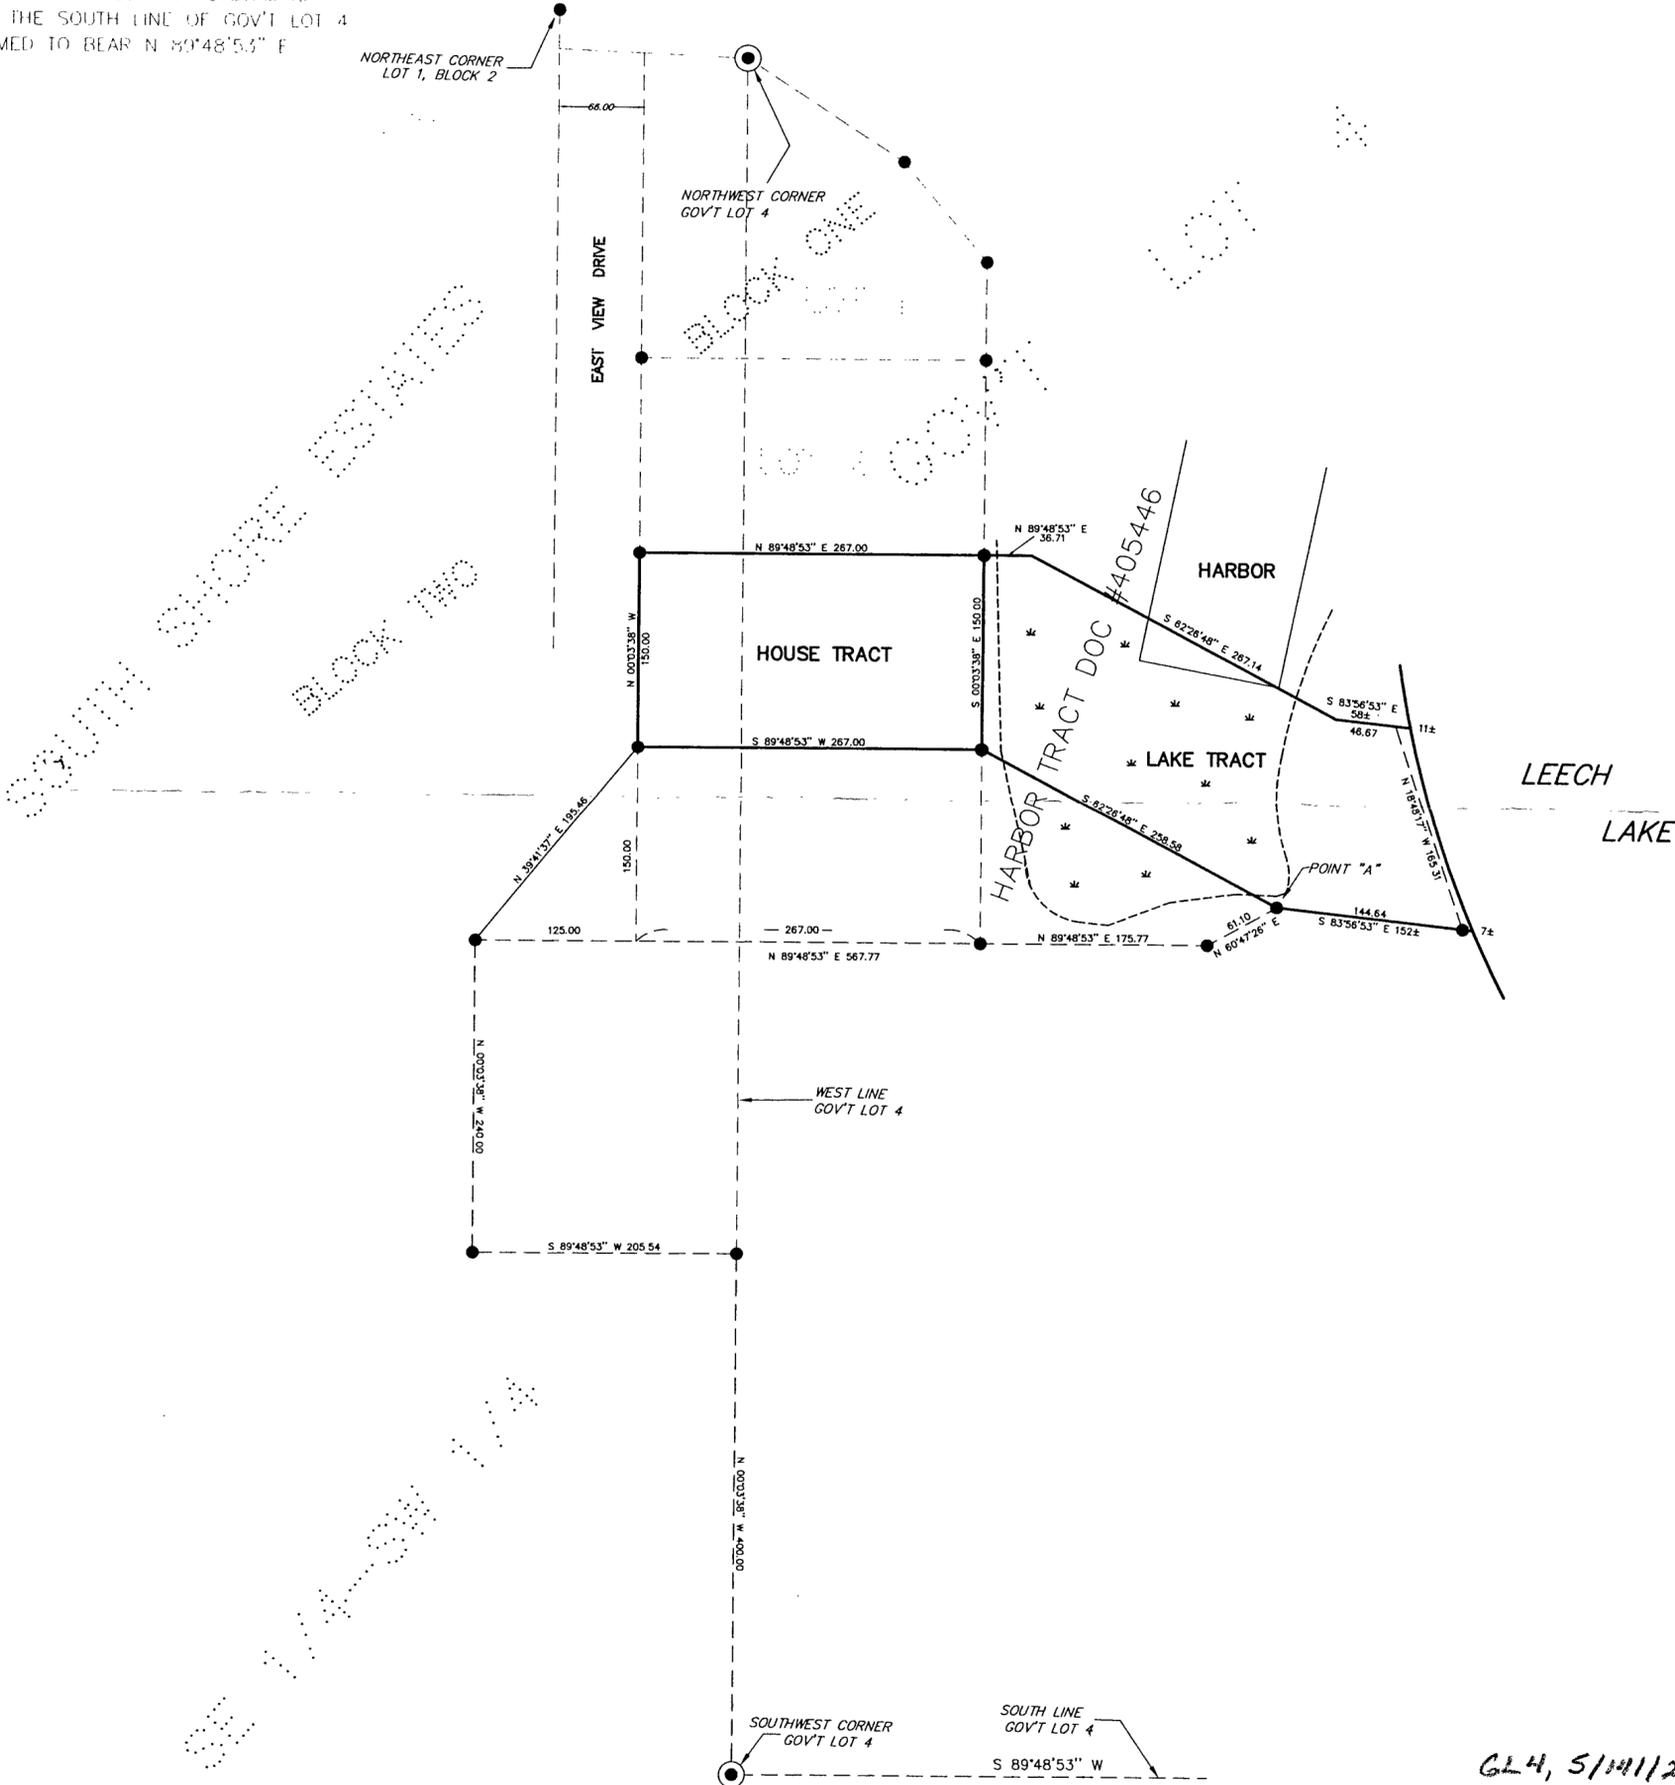

GL4, 5/14/29

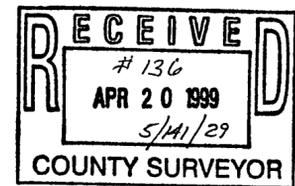

SHEET 1 OF 1	CERTIFICATE OF SURVEY	PROJ MGR TLF ROY HUDDLE	COMPUTER: 992064	DATE D## 4/15/99	REVISIONS DESCRIPTION	I HEREBY CERTIFY THAT THIS SURVEY, PLAN, SPECIFICATION OR REPORT WAS PREPARED BY ME OR UNDER MY DIRECT SUPERVISION AND THAT I AM A DULY LICENSED ENGINEER OR LAND SURVEYOR UNDER THE LAWS OF THE STATE OF MINNESOTA. <i>[Signature]</i> DATE 4/15/99 LIC NO. 21367	LANDECKER & ASSOCIATES INC. WALKER, MN 56484 PHONE 218 547 1296 PLANNING ENGINEERING SURVEYING
	WHIPHOLT, MN. 56485	CHECKED BY: TLF DRAWN BY: DRG	FIELD BOOK BOOK BK## PG PG## FILE NO W992064	SCALE HORIZ 1"=50' VERT NONE	BY		