



CERTIFICATE OF SURVEY

PART OF GOVERNMENT LOT 5,
SECTION 18, TOWNSHIP 142 NORTH, RANGE 27 WEST
CASS COUNTY, MINNESOTA

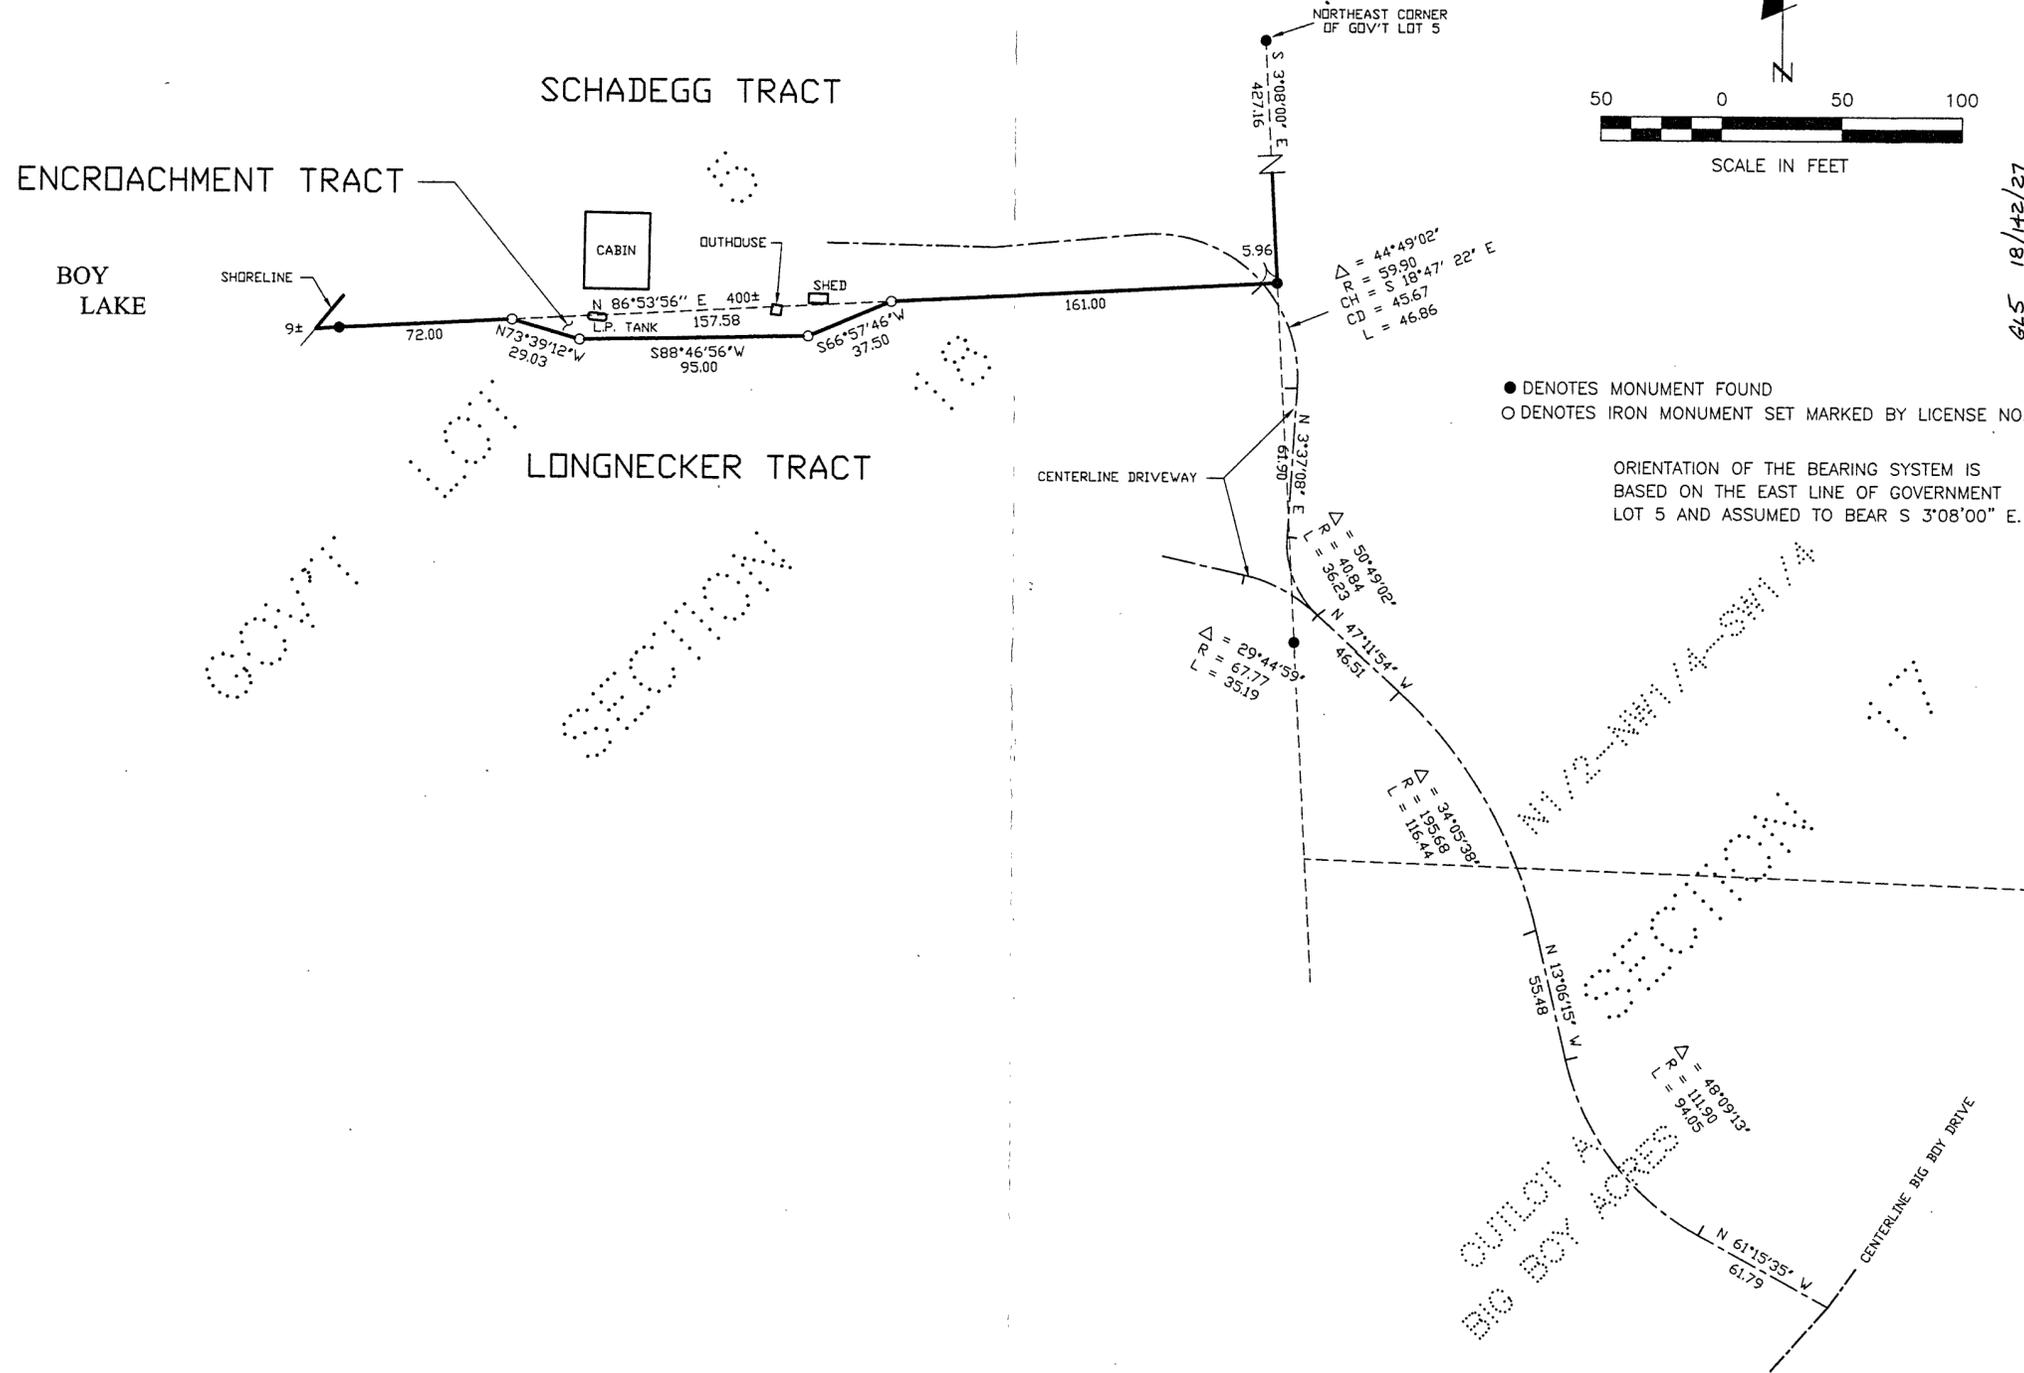

● DENOTES MONUMENT FOUND
○ DENOTES IRON MONUMENT SET MARKED BY LICENSE NO. 21367

ORIENTATION OF THE BEARING SYSTEM IS
BASED ON THE EAST LINE OF GOVERNMENT
LOT 5 AND ASSUMED TO BEAR S 3°08'00" E.

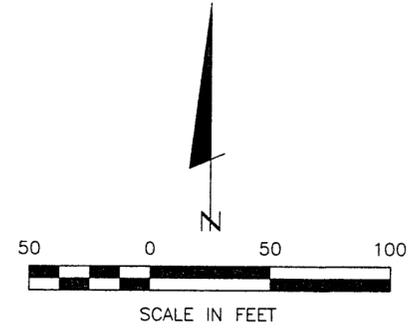

RECEIVED
 MAY 20 1999
 # 143
 615 18/142/27

COUNTY SURVEYOR
 I HEREBY CERTIFY THAT THIS SURVEY, PLAN, SPECIFICATION OR
 STATEMENT WAS MADE BY ME OR UNDER MY SUPERVISION AND THAT I AM A DULY LICENSED ENGINEER OR
 LAND SURVEYOR UNDER THE LAWS OF THE STATE OF
 MINNESOTA.
 DATE 5/17/99 LIC. NO. 21367

LANDECKER & ASSOCIATES INC.
 WALKER, MN 56484
 PHONE 218-547-1296
 PLANNING ENGINEERING SURVEYING

PROJ. MGR.		COMPUTER:		DATE:		REVISIONS	
TLF	TLF	992052	992052	5/17/99	DATE	DESCRIPTION	BY
WALTER SCHADEGG	WALTER SCHADEGG	FIELD BOOK:	FIELD BOOK:	SCALE:			
1154 OTTAWA	1154 OTTAWA	BOOK 149	BOOK 149	1" = 50'			
WEST ST. PAUL, MN 55118	WEST ST. PAUL, MN 55118	PG. 15	PG. 15	HORIZ.			
		FILE NO:	FILE NO:	VERT.	NONE		
		992052	992052				