

CERTIFICATE OF SURVEY



GOVERNMENT LOT 1, SECTION 9,
TOWNSHIP 138 NORTH, RANGE 29 WEST,
CASS COUNTY, MINNESOTA



SCALE IN FEET

- DENOTES MONUMENT FOUND
- DENOTES IRON MONUMENT SET MARKED BY LICENSE NO. 17008

ORIENTATION OF THIS BEARING SYSTEM IS BASED ON THE NORTH LINE OF SECTION 9 AND IS ASSUMED TO BEAR N 89°22'10" E.

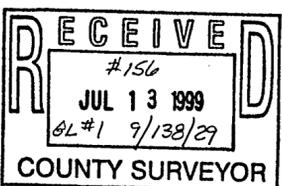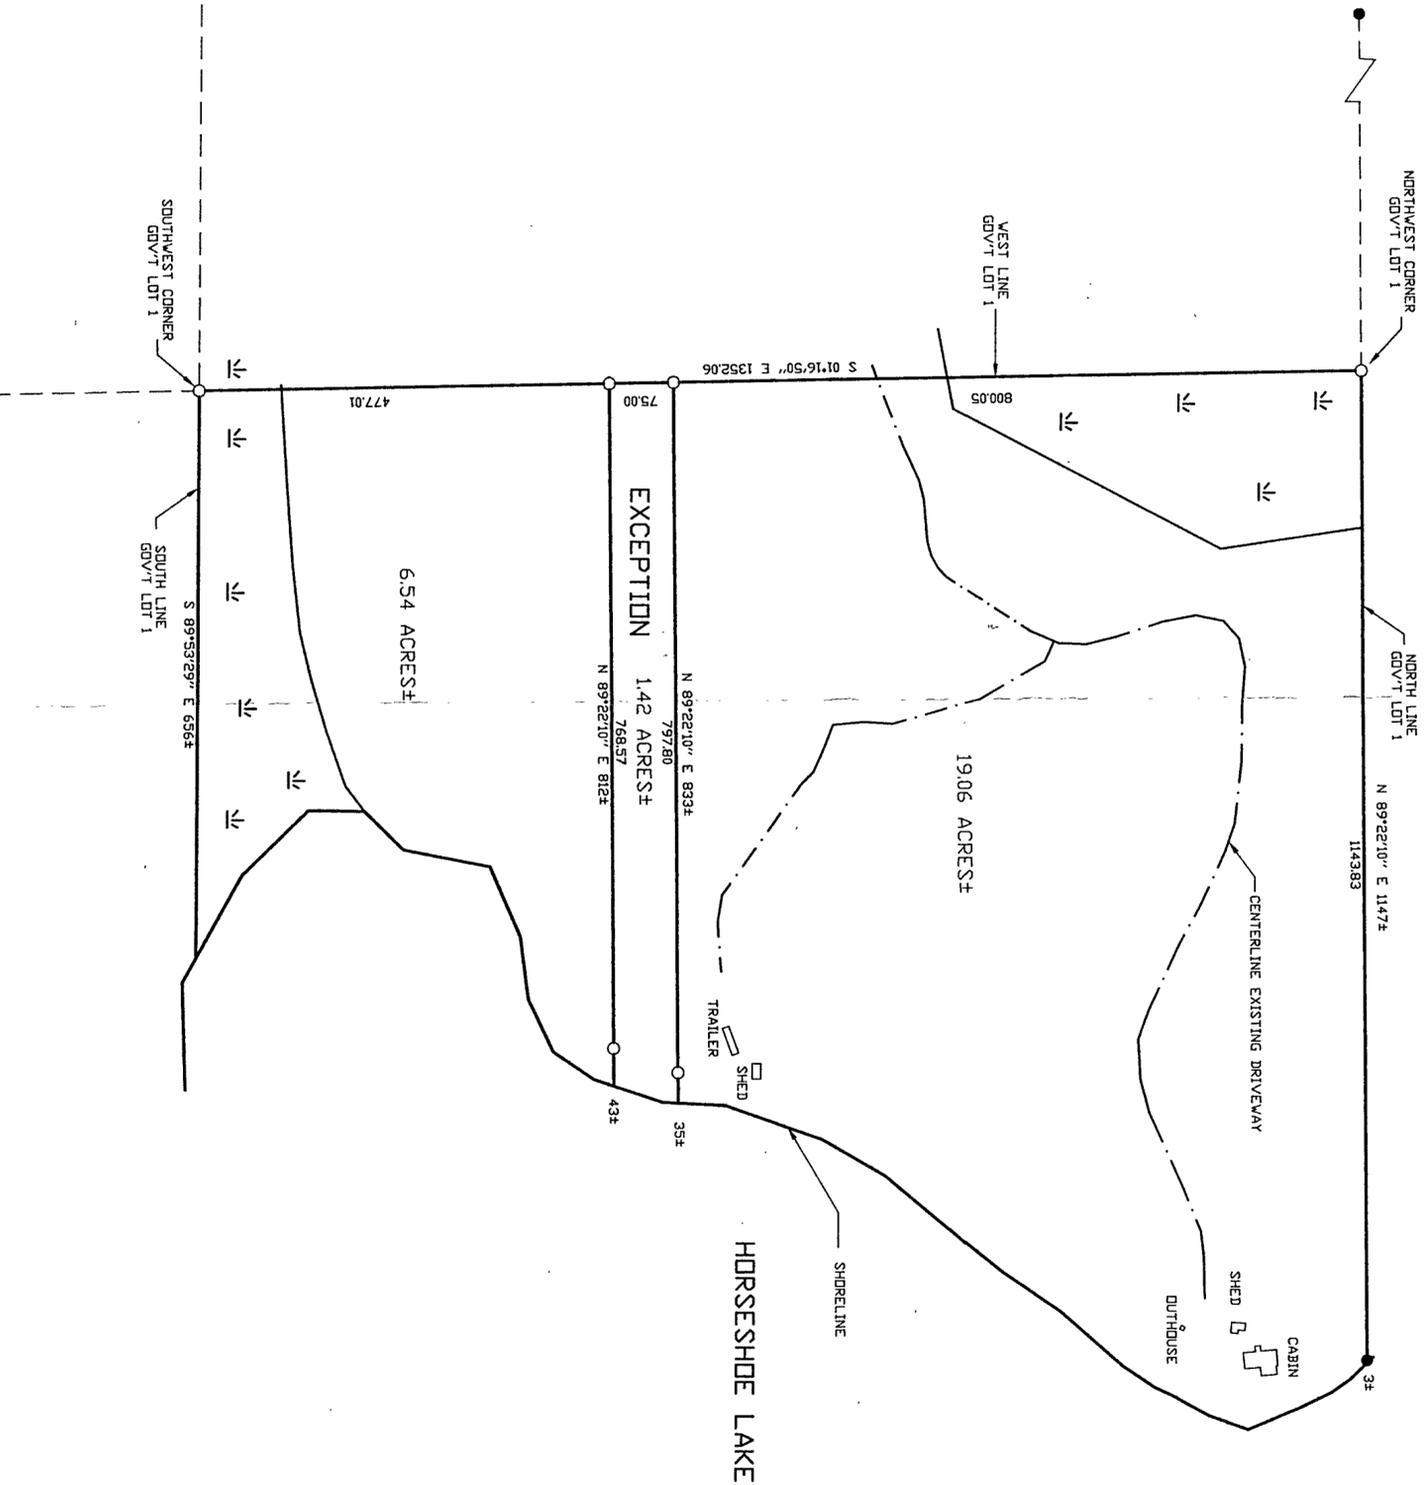

SHEET 1 of 1	CERTIFICATE OF SURVEY		PROJ. MGR. TLF	COMPUTER: 992083	DATE: 6/30/99	REVISIONS		I HEREBY CERTIFY THAT THIS SURVEY, PLAN, SPECIFICATION OR REPORT WAS PREPARED BY ME OR UNDER MY DIRECT SUPERVISION AND THAT I AM A DULY LICENSED ENGINEER OR LAND SURVEYOR UNDER THE LAWS OF THE STATE OF MINNESOTA. DATE 6/30/99 LIC. NO. 21367	 Landecker & Associates, Inc. Engineering • Surveying • Planning Walker, MN 56484 Phone: 218-547-1296 Fax: 218-547-2272
	TAYLOR INVESTMENT CORP. PO BOX 932 BRainerd, MN. 56401		CHECKED BY: TLF	FIELD BOOK: BOOK 150 PG. 2	SCALE: HORZ. 1"=150'	DATE	DESCRIPTION		
			DRAWN BY: DRG	FILE NO: W992083	VERT. NONE				

671 9/138/29