



CERTIFICATE OF SURVEY

WEST HALF OF THE SOUTHWEST QUARTER, SECTION 25,
TOWNSHIP 141 NORTH, RANGE 28 WEST,
CASS COUNTY, MINNESOTA

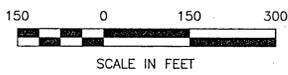

- DENOTES MONUMENT FOUND
- DENOTES IRON MONUMENT SET MARKED BY LICENSE NO. 17008
- ⊙ DENOTES BRASS CAP MONUMENT FOUND

ORIENTATION OF THIS BEARING SYSTEM IS BASED ON THE WEST LINE OF THE SOUTHWEST QUARTER TO HAVE AN ASSUMED BEARING OF S 0° 31' 43" W.

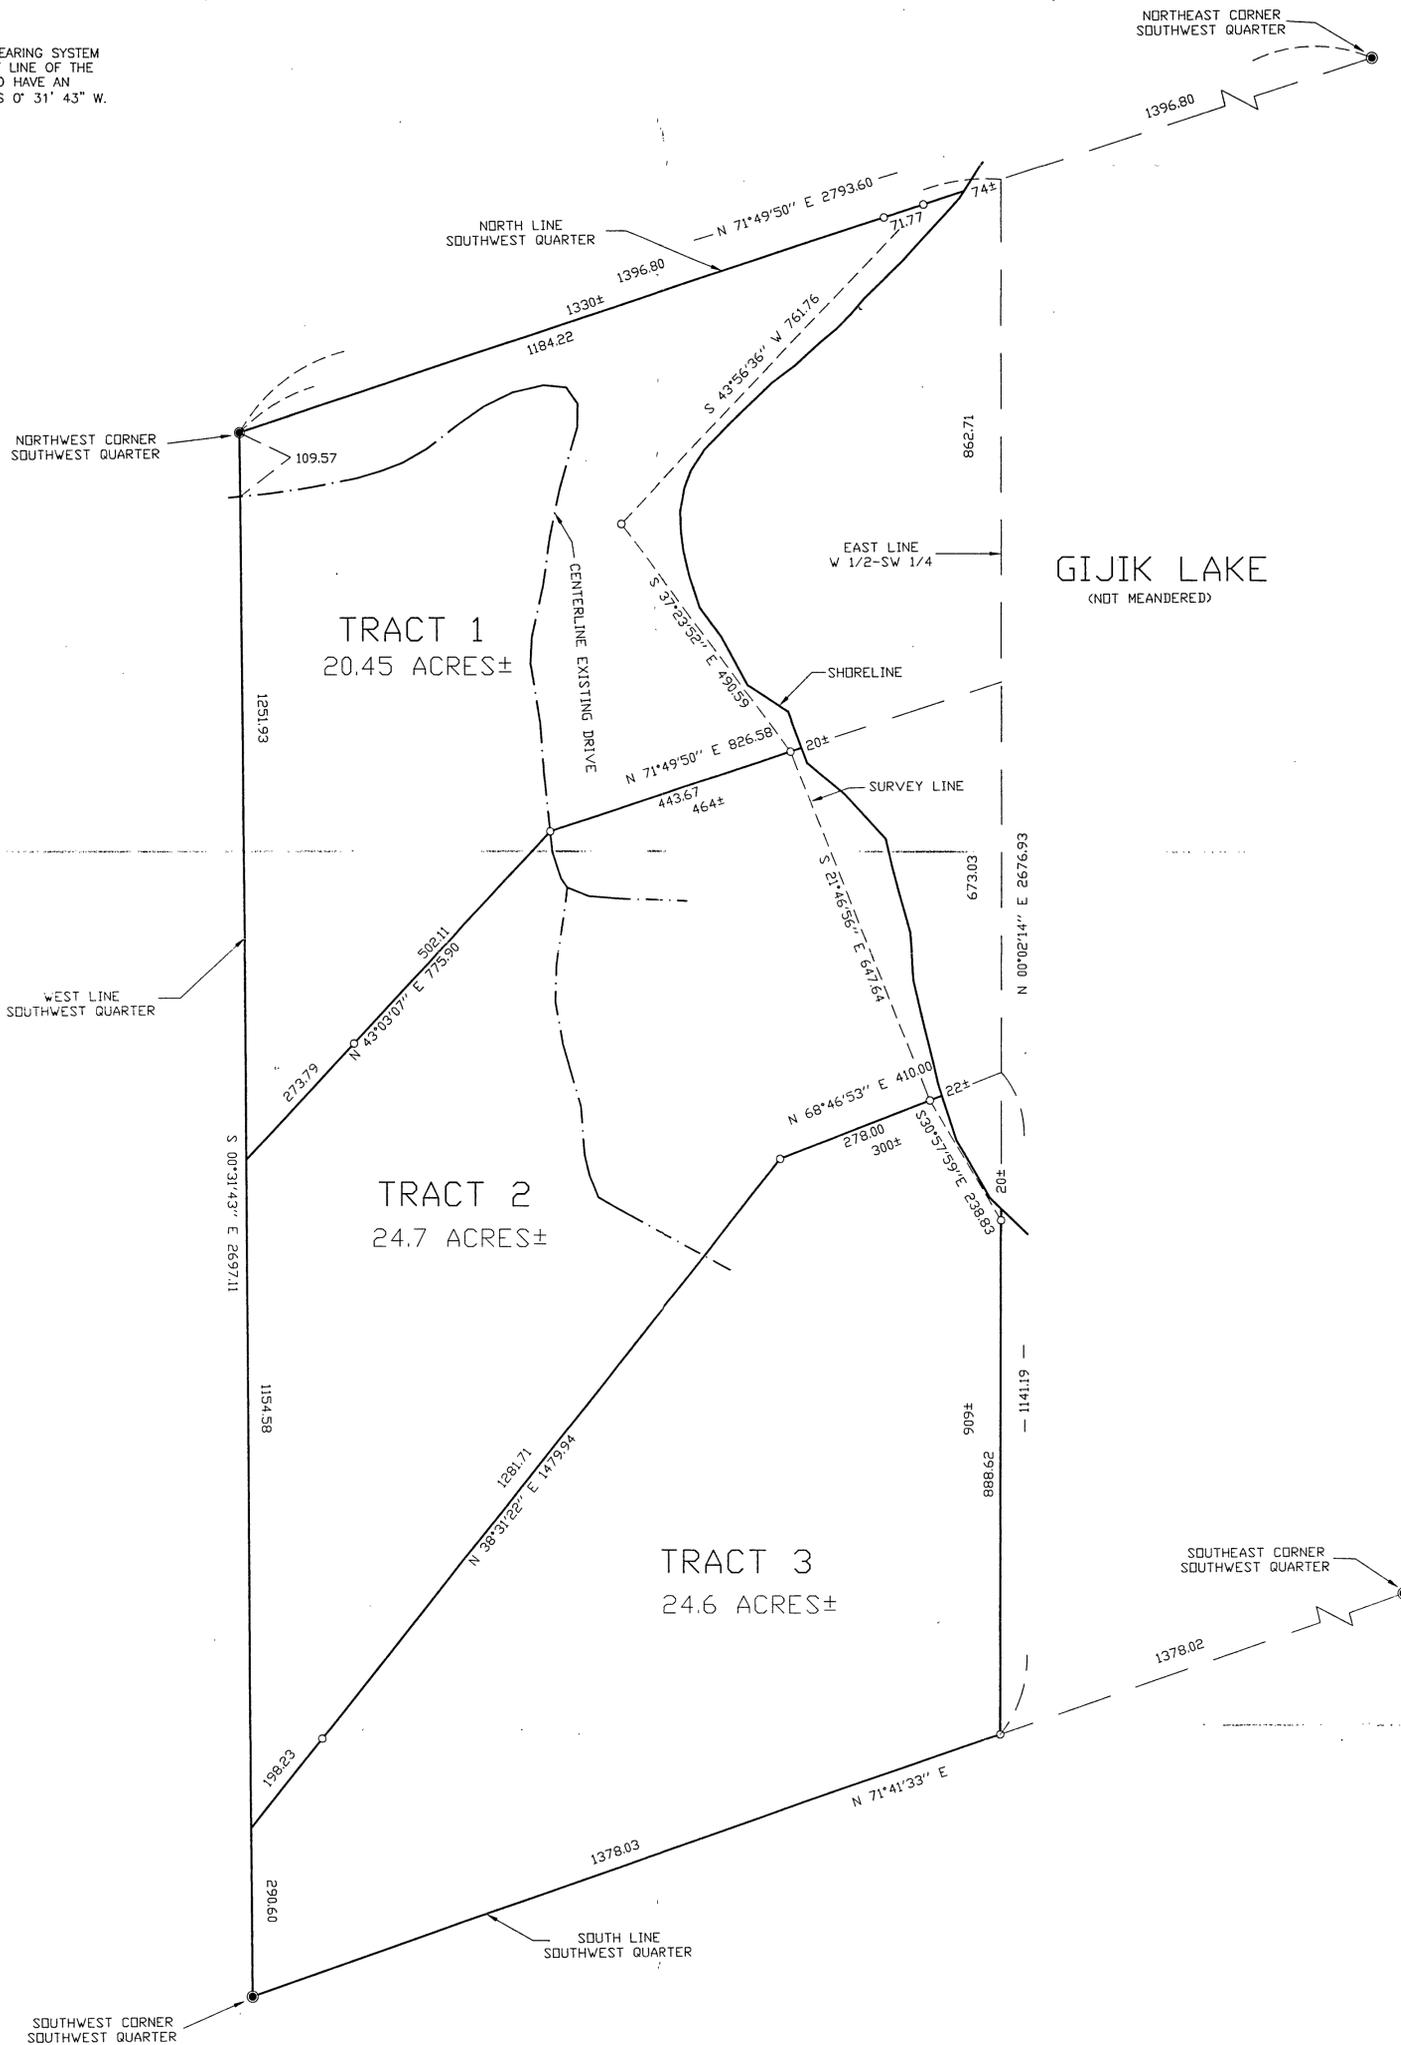

dark line on copy

1 30 1	CERTIFICATE OF SURVEY	PROJ. MGR. TLF	COMPUTER: 98360	DATE: 6/30/99	REVISIONS	I HEREBY CERTIFY THAT THIS SURVEY, PLAN, SPECIFICATION OR REPORT WAS PREPARED BY ME OR UNDER MY DIRECT SUPERVISION AND THAT I AM A DULY LICENSED ENGINEER OR LAND SURVEYOR UNDER THE LAWS OF THE STATE OF MINNESOTA. _____ DATE: 6/30/99 LIC. NO. 21367
	BILL HAGGERTY 7800 BLUE SPRUCE CT. RICE, MN. 56367	CHECKED BY: TLF DRAWN BY: DRG	FIELD BOOK: BOOK 150 PG. 37 FILE NO: W98360	SCALE: HORZ. 1"=150' VERT. NONE	DATE DESCRIPTION BY	

Landecker & Associates, Inc.
Engineering - Surveying - Planning
Walker, MN 56484
Phone: 218-547-1296 Fax: 218-547-2272