



CERTIFICATE OF SURVEY

PART OF GOVERNMENT LOT 7, SECTION 3,
AND PART OF GOVERNMENT LOT 2 SECTION 10,
TOWNSHIP 140 NORTH, RANGE 29 WEST,
CASS COUNTY, MINNESOTA



• DENOTES MONUMENT FOUND
○ DENOTES IRON MONUMENT SET
MARKED BY LICENSE NO. 17008

ORIENTATION OF THIS BEARING SYSTEM
IS BASED ON THE SOUTH LINE OF
GOVT LOT 7 TO HAVE AN ASSUMED
BEARING OF S 89° 10' 00" W.

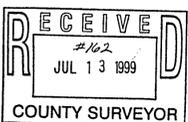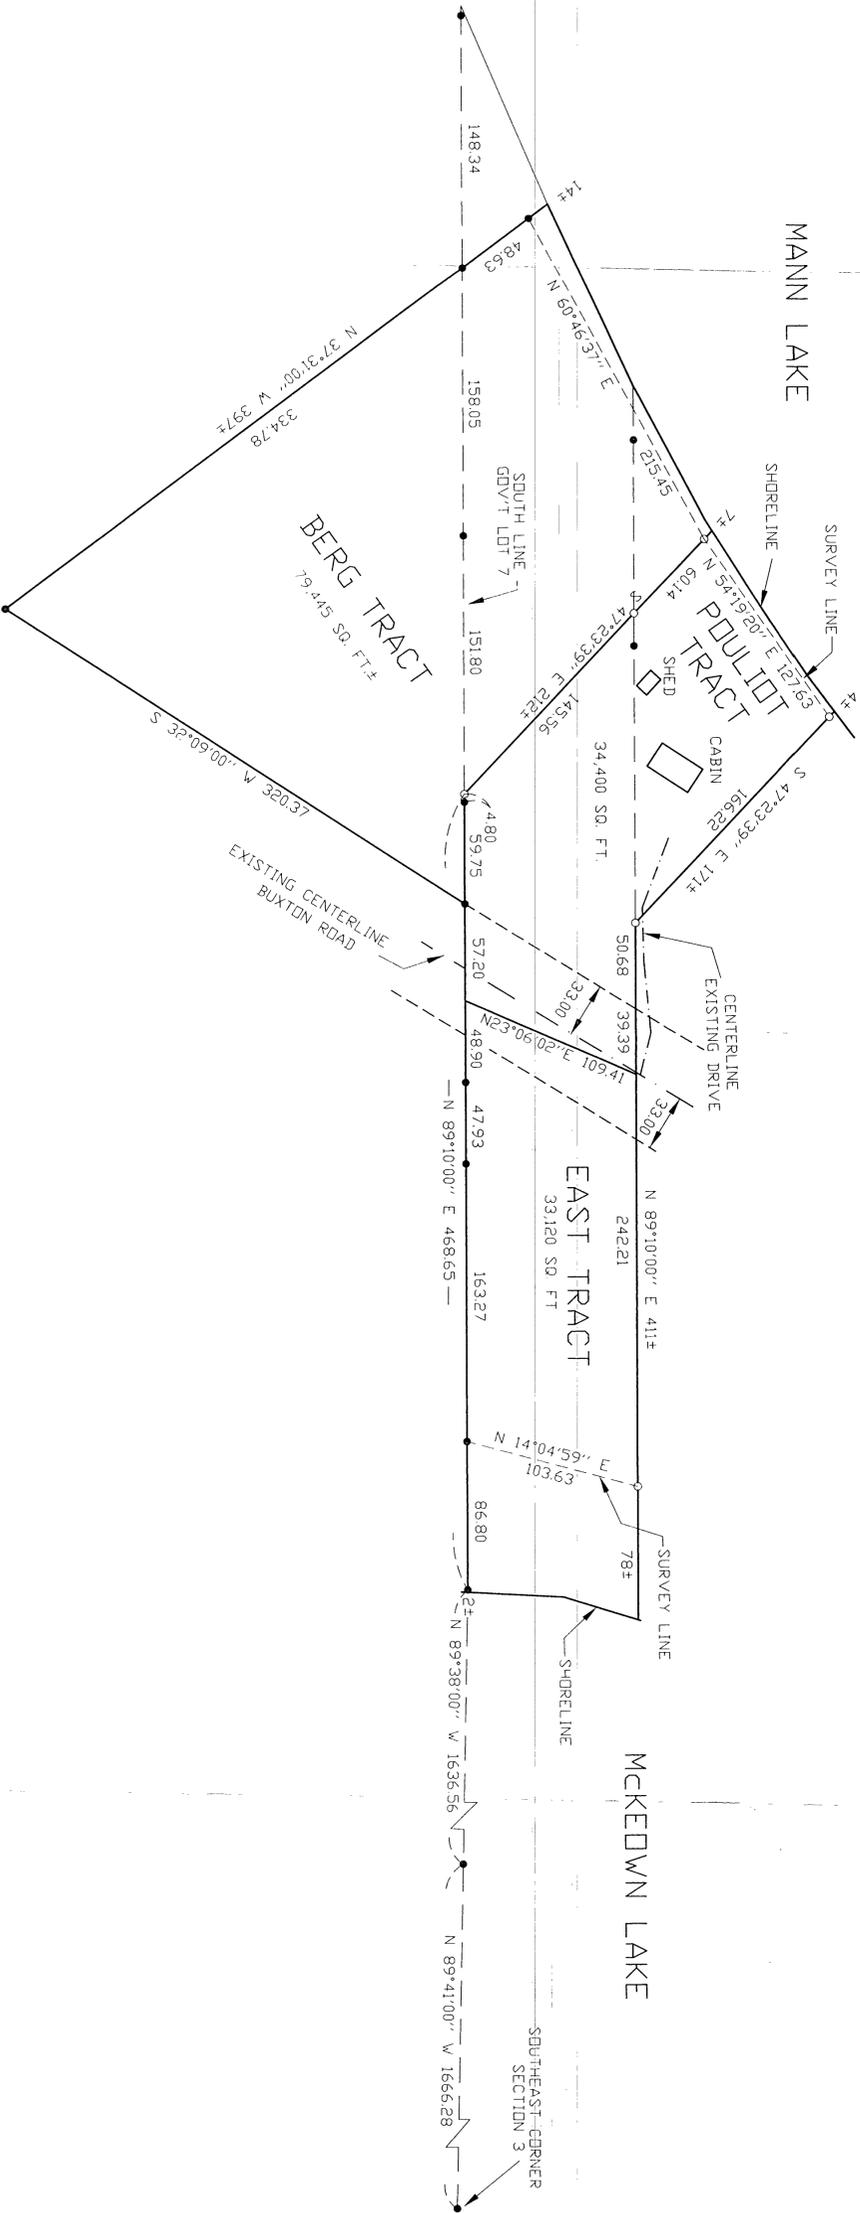

G2 7 3/140/29
G2 2 10/140/29

SHEET 1 OF 1 CERTIFICATE OF SURVEY	PROJ. MGR. TLF CHECKED BY: TLF DRAWN BY: DRG	COMPUTER: 992066 FIELD BOOK: BOOK 150 PG. 48 FILE NO: W992066	DATE: 7/13/99 SCALE: HORZ. 1"=50' VERT. NONE	REVISIONS DATE DESCRIPTION BY	I HEREBY CERTIFY THAT THIS SURVEY, PLAN, SPECIFICATION OR REPORT WAS PREPARED BY ME OR UNDER MY DIRECT SUPERVISION AND THAT I AM A DULY LICENSED ENGINEER OR LAND SURVEYOR UNDER THE LAWS OF THE STATE OF MINNESOTA. <i>Ally R. Olson</i> DATE 7/13/99 LIC. NO. 21367	Landecker & Associates, Inc. Engineering · Surveying · Planning Walker, MN 56484 Phone: 218-547-1296 Fax: 218-547-2272
--	---	--	--	----------------------------------	---	--