


CERTIFICATE OF SURVEY FOR: JON BELOR


In NE1/4 SE1/4, Section 10, T 140 N, R 26 W, Cass County

All that part of the southerly 500 feet of the Northeast Quarter of the Southeast Quarter, Section 10, Township 140 North, Range 26 West, of the 5th Principal Meridian, which lies northeasterly of State Highway No. 6 and southwesterly of the following described line:

Commencing at the southeast corner of said Northeast Quarter of the Southeast Quarter; thence west, along the south line of said Northeast Quarter of the Southeast Quarter, a distance of 272.18 feet to the point of beginning; thence N35°22'41"W a distance of 650 feet and there terminating.

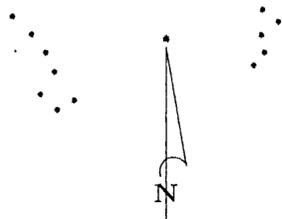

The south line of the NE1/4 of the SE1/4 is assigned a bearing of West

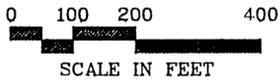

LEGEND


- FOUND IRON PIPE
- 1/2" IRON PIPE SET, CAPPED RLS # 18089
- ⊗ Calculated positions

SURVEYOR'S AFFIDAVIT

I hereby certify that this survey was prepared by me or under my direct supervision and that I am a duly Licensed Land Surveyor under the laws of the State of Minnesota.

LaVerne Leuelling
LaVerne Leuelling

Date: 6-29-99 Registration No. 18089

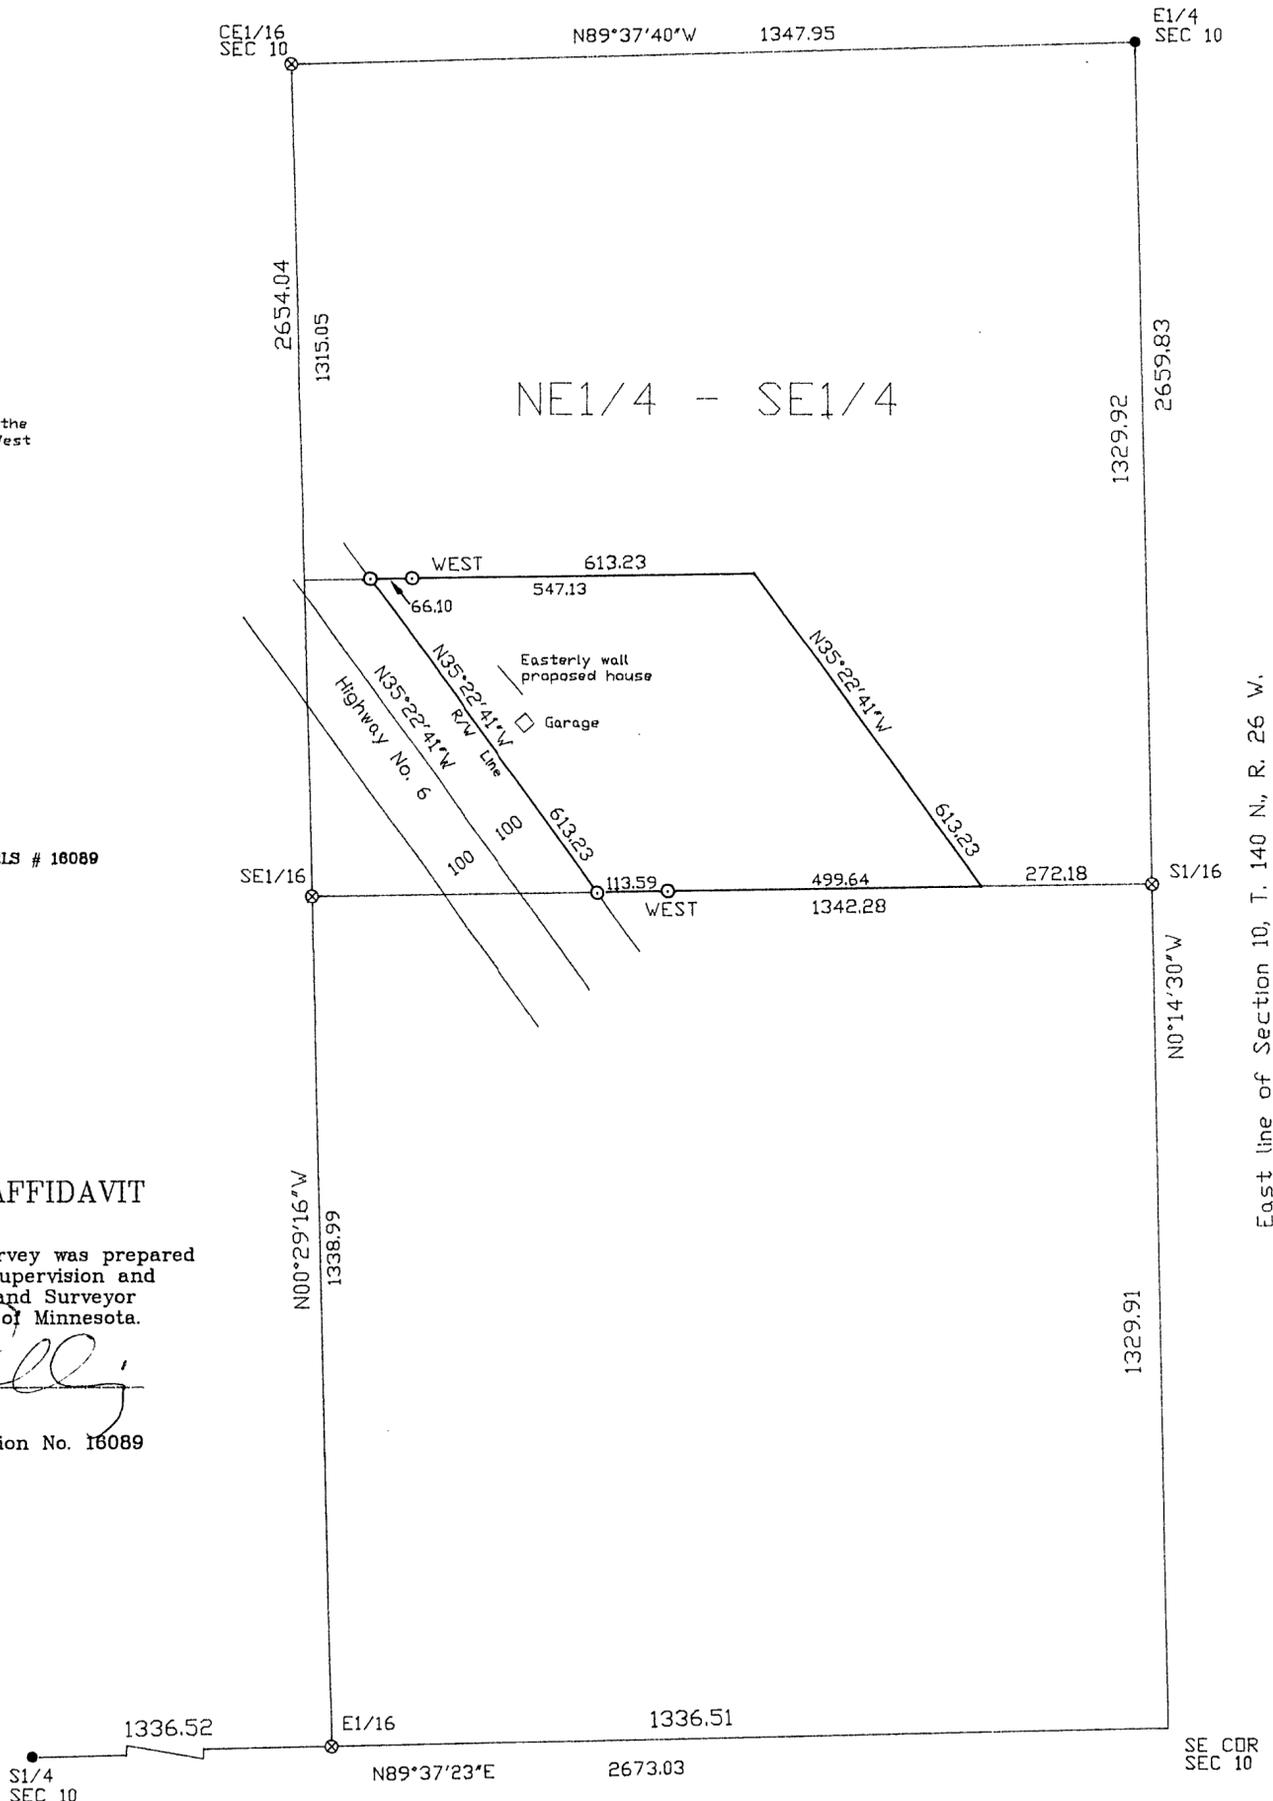

KOVANEN SURVEYING, LLC
1007 Northwest Fourth Street
Grand Rapids MN 55744
(218) 326-5325

Certificate of Survey for: Jon Belor


Part of NE 1/4 of the SE 1/4, Section 10, T 140 N, R 26 W,
Cass County, Minnesota

Existing Legal Description:

All that part of the southerly 500 feet of the Northeast Quarter of the Southeast Quarter, Section 10, Township 140 North, Range 26 West, of the 5th Principal Meridian, which lies northeasterly of State Highway No. 6 and southwesterly of the following described line:

Commencing at the southeast corner of said Northeast Quarter of the Southeast Quarter; thence west, along the south line of said Northeast Quarter of the Southeast Quarter, a distance of 272.18 feet to the point of beginning; thence N35°22'41"W a distance of 650 feet and there terminating.

Vicinity Map
SE 1/4, Section 10, T 140 N, R 26 W

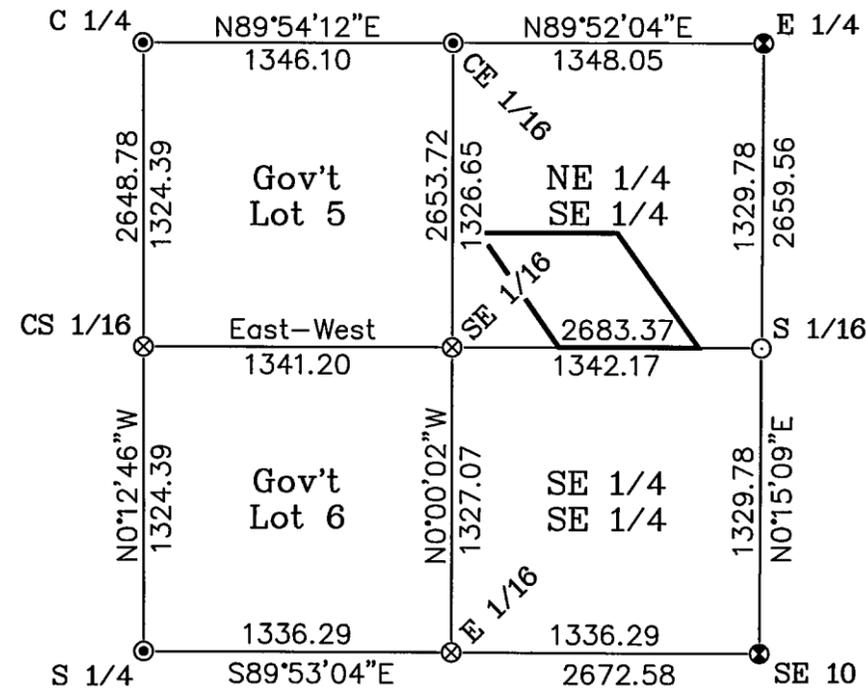



Scale 1"=800'

Surveyor's Affidavit

I hereby certify that this survey was prepared by me or under my direct supervision and that I am a duly Licensed Land Surveyor under the laws of the State of Minnesota.

LaVerne Leuelling
LaVerne Leuelling


Date: 12-12-06
Registration No. 16089

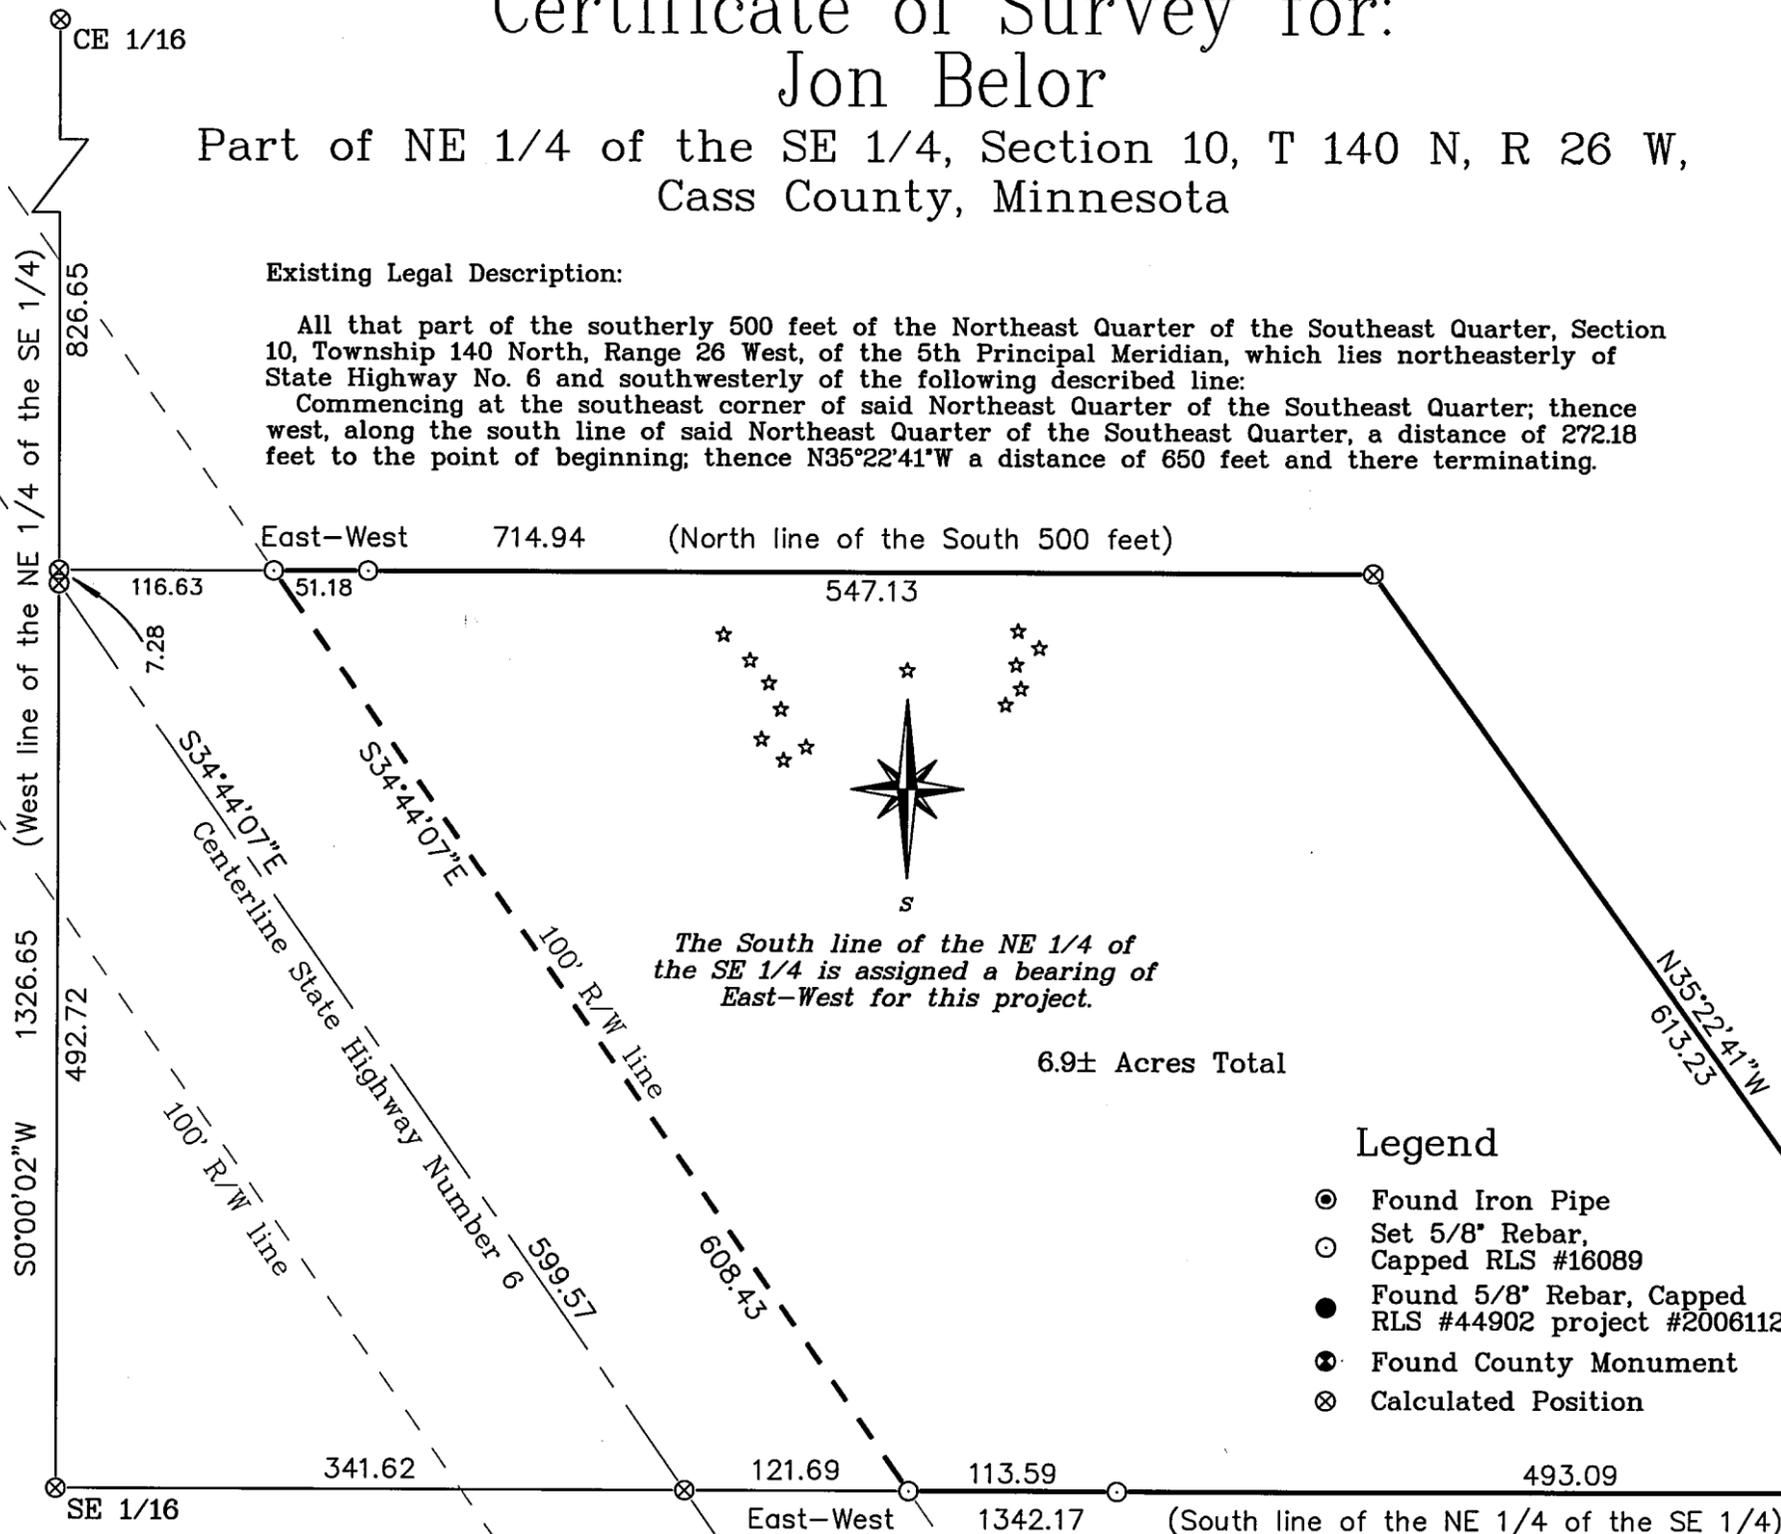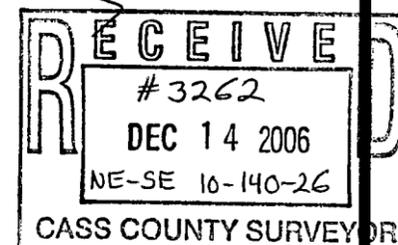

6.9± Acres Total

Legend

- ⊙ Found Iron Pipe
- Set 5/8" Rebar, Capped RLS #16089
- Found 5/8" Rebar, Capped RLS #44902 project #2006112
- ⊙ Found County Monument
- ⊗ Calculated Position

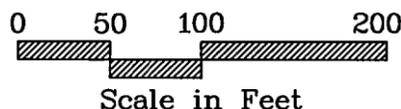

Northern Lights Surveying & Mapping
1007 Northwest Fourth Street
Grand Rapids, MN 55744
Phone/Fax: (218)-326-5325
E-mail: nlsurveying1001@qwest.net

Drafted By: BDT

Drawing Number 990046 Revised