




CERTIFICATE OF SURVEY

OUTLOT A, HERITAGE SHORES, SECTION 36,
TOWNSHIP 142 NORTH, RANGE 30 WEST,
CASS COUNTY, MINNESOTA

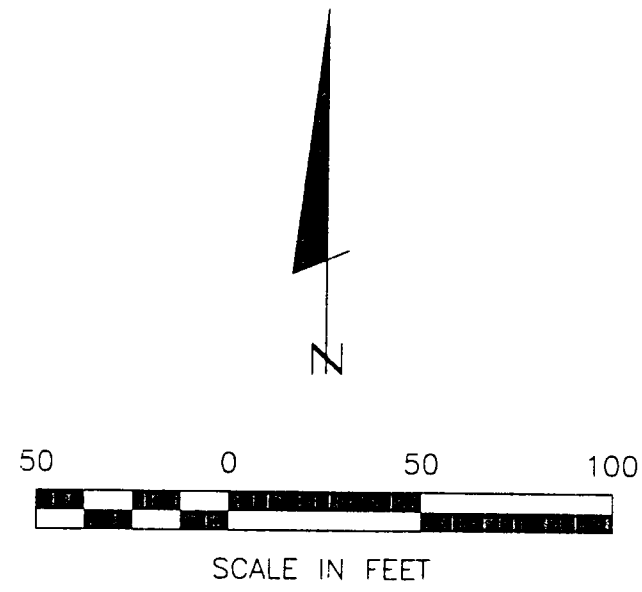

- DENOTES MONUMENT FOUND
- DENOTES IRON MONUMENT SET MARKED BY LICENSE NO. 21367
- ⊕ DENOTES 3/8" REBAR SET

ORIENTATION OF THE BEARING SYSTEM IS BASED ON THE WEST LINE OF LOT 7 AND ASSUMED TO BEAR N 1°58'10" E.

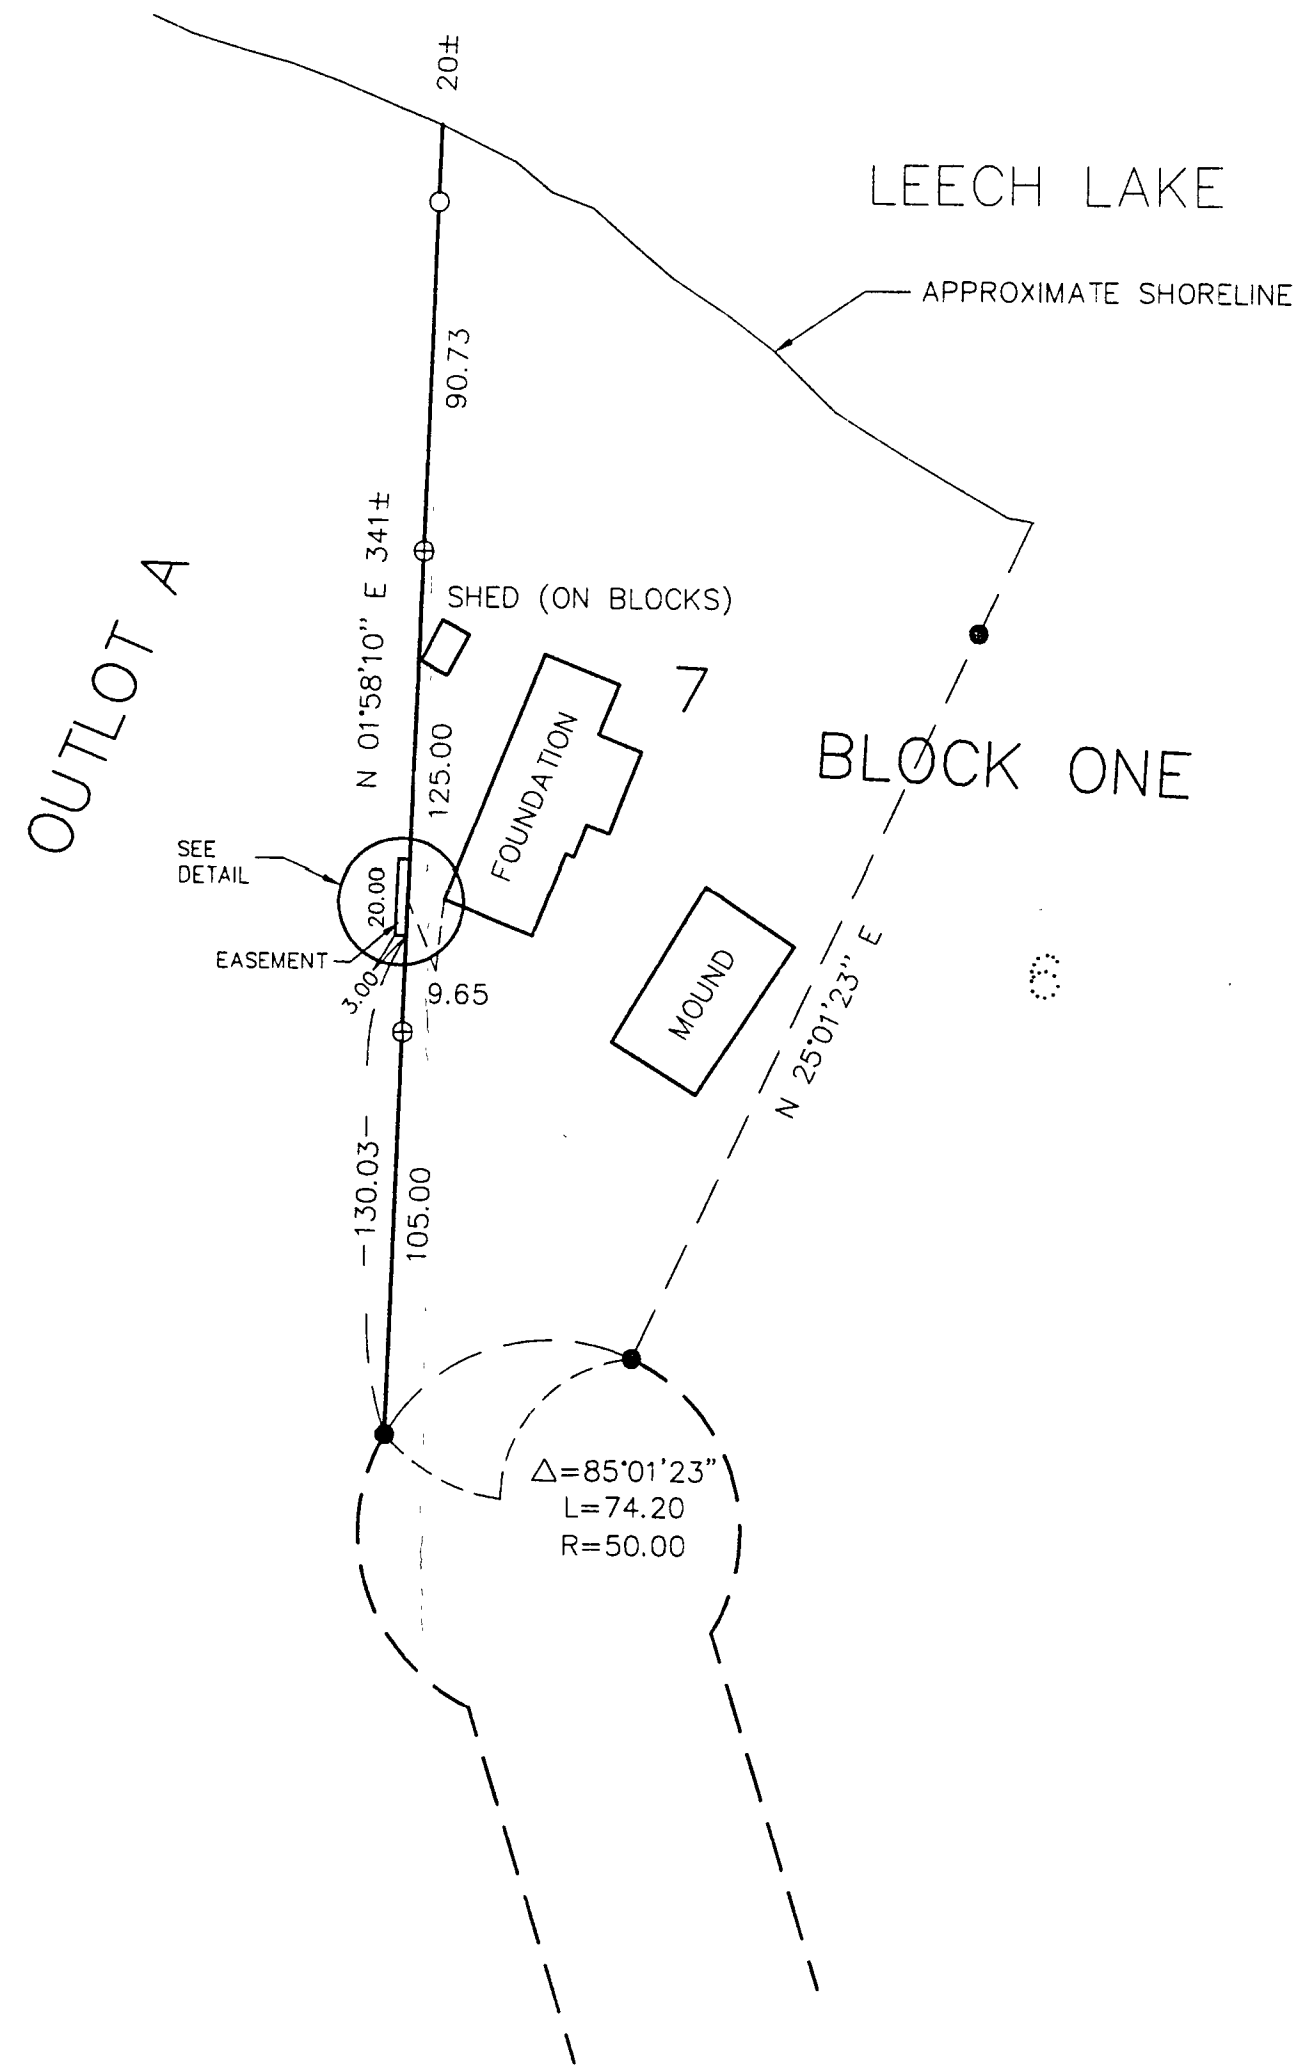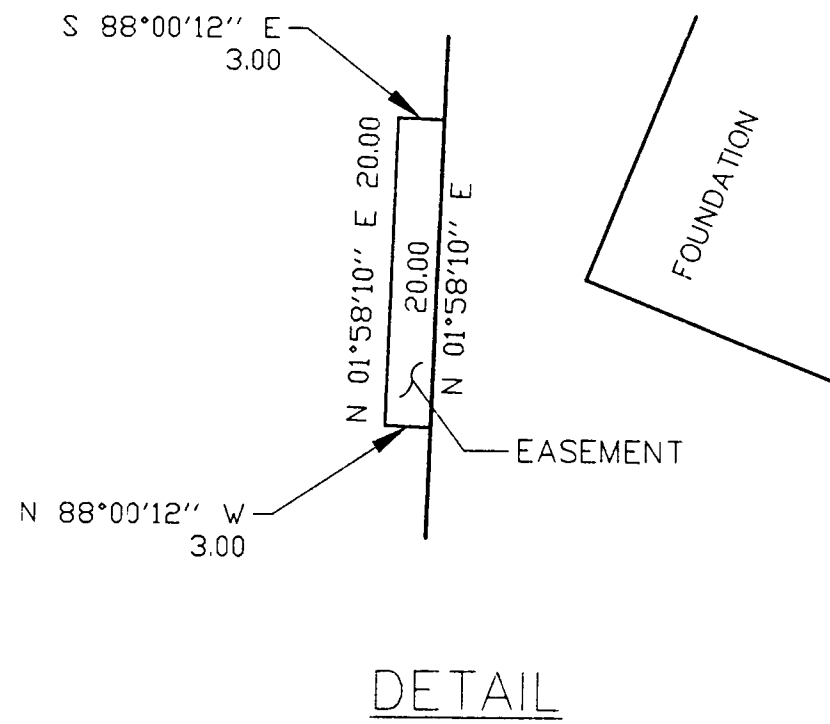

RECEIVED
#166
JUL 27 1999
G.L. 7
COUNTY SURVEYOR

36/142/30

SHEET 1 of 1	CERTIFICATE OF SURVEY SHERYL LAPEAN 16715 4TH ST. SOUTH LAKELAND SHORES, MN. 55043	PROJ. MGR. TLF CHECKED BY: TLF DRAWN BY: DEG	COMPUTER: 992097 FIELD BOOK: BOOK 149 PG. 66 FILE NO.: W992097	DATE: 7/15/99 SCALE: HORIZ. 1"=50' VERT. NONE	REVISIONS DATE DESCRIPTION	I HEREBY CERTIFY THAT THIS SURVEY, PLAN, SPECIFICATION OR FIELD BOOK WAS MADE BY ME OR UNDER MY CLOSE PERSONAL SUPERVISION AND THAT I AM A QUALIFIED ENGINEER OR LAND SURVEYOR UNDER THE LAWS OF THE STATE OF MINNESOTA. DATE: 7/15/99 LIC. NO. 21367	LANDMEASUREMENT & ASSOCIATES INC. WALKER, MN 56484 PHONE 218-547-1296 PLANNING ENGINEERING SURVEYING
-----------------	---------------------------------------------------------------------------------------------	-------------------------------------------------------------	-------------------------------------------------------------------------------	-----------------------------------------------------------	-------------------------------	---	---