



# CERTIFICATE OF SURVEY

PART OF LOT 19, AUDITOR'S PLAT OF HACKENSACK,  
SECTION 19, TOWNSHIP 140 NORTH, RANGE 30 WEST,  
CASS COUNTY, MINNESOTA

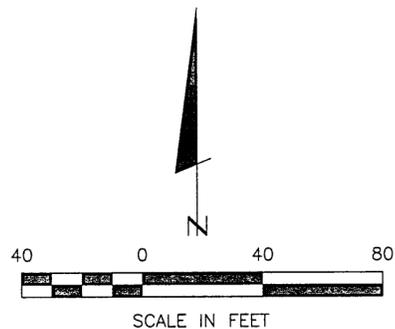

- DENOTES MONUMENT FOUND
- DENOTES IRON MONUMENT SET MARKED BY LICENSE NO. 21367
- ⊕ DENOTES MN DOT MONUMENT FOUND
- ⊕ DENOTES MAG NAIL SET
- ⇩ DENOTES WETLAND

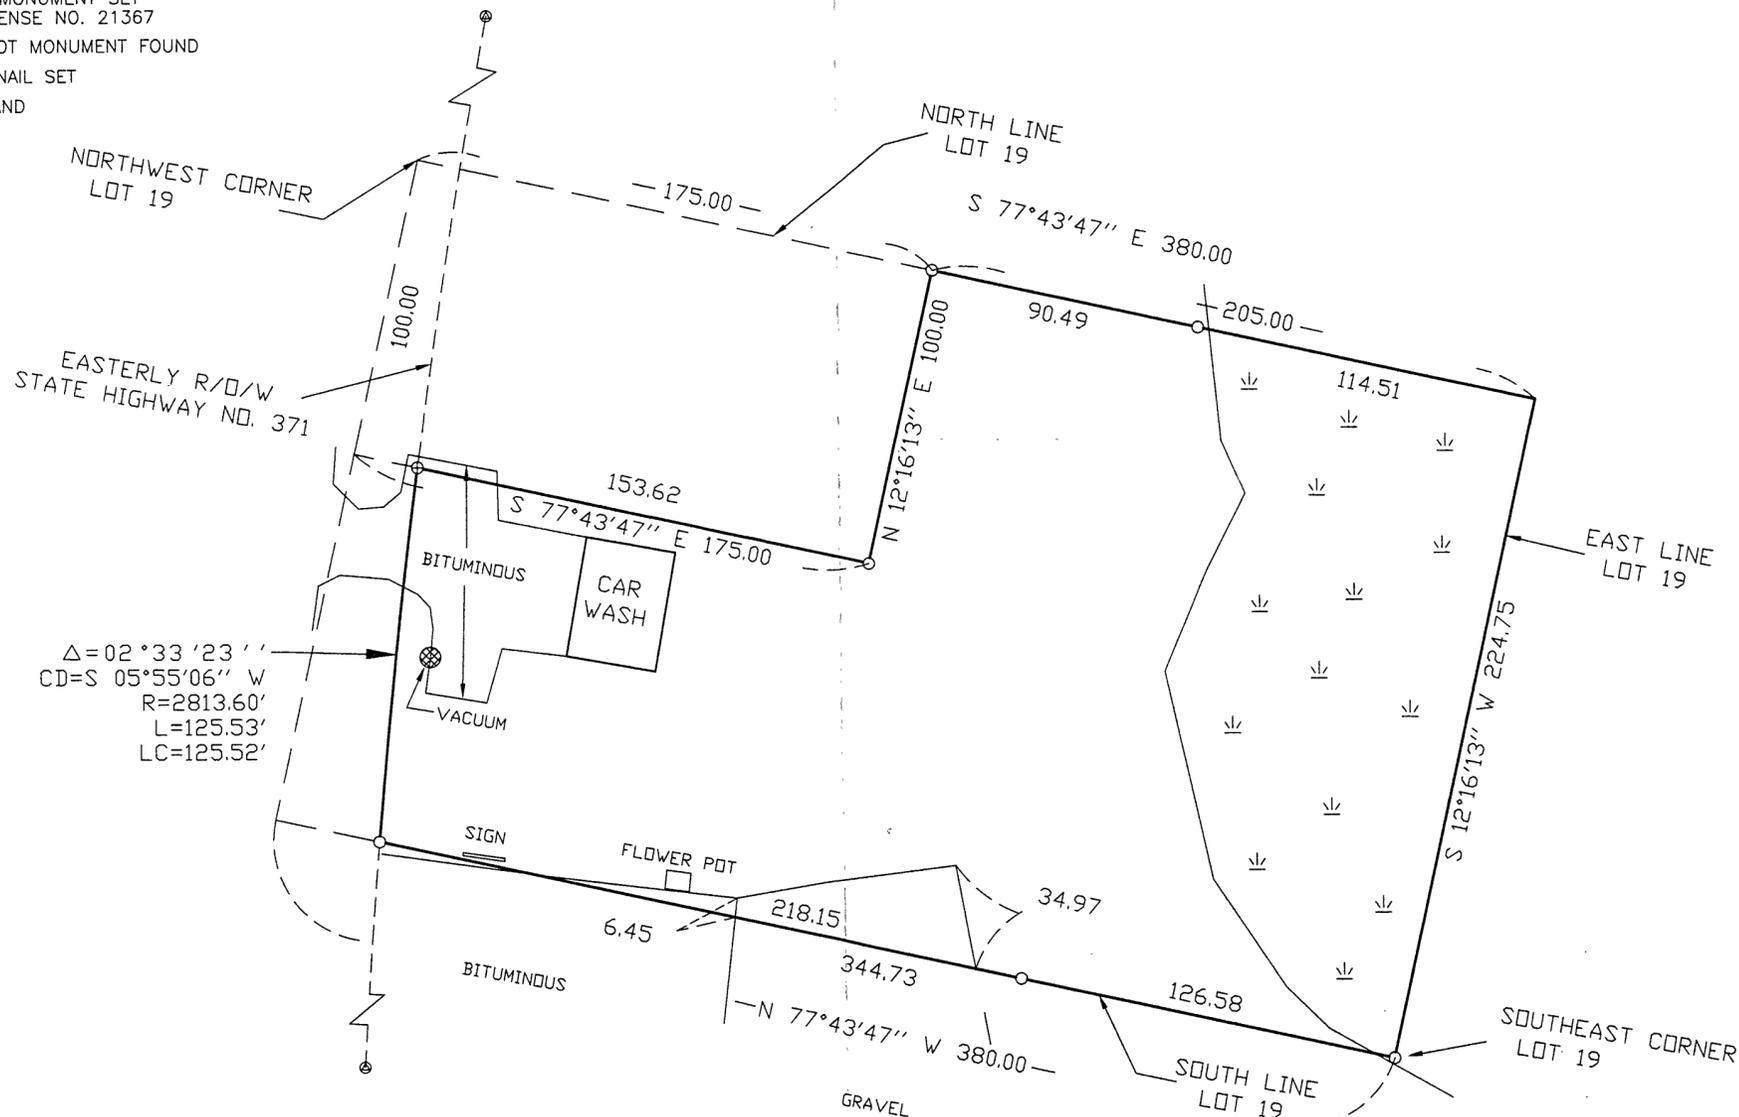

19/140/30  
**RECEIVED**  
AUG 3 1999  
# 172  
COUNTY SURVEYOR

<b>CERTIFICATE OF SURVEY</b> DAVE SCHROEDER PO BOX 217 HACKENSACK, MN. 56452		COMPUTER: 992073	FIELD BOOK: BOOK 151 PG. 45	DATE: 7/29/99	SCALE: HORIZ. 1"=40' VERT. NONE	REVISIONS DESCRIPTION DATE	BY	I HEREBY CERTIFY THAT THIS SURVEY, PLAN, SPECIFICATION OR REPORT WAS PREPARED BY ME OR UNDER MY DIRECT SUPERVISION AND THAT I AM A DULY LICENSED ENGINEER OR MINNESOTA SURVEYOR UNDER THE LAWS OF THE STATE OF MINNESOTA. DATE: 7/29/99 UIC. NO. 21367
PROJ. MGR. TLF		CHECKED BY: TLF	DRAWN BY: DRG					LANDSECKER & ASSOCIATES, INC. ENGINEERING - SURVEYING - PLANNING WILKIE, MN 56454 Phone: 218-541-1296 Fax: 218-541-2272
SHEET 1 OF 1								