


# CERTIFICATE OF SURVEY


GOVERNMENT LOT 1, SECTION 9,  
TOWNSHIP 138 NORTH, RANGE 29 WEST,  
CASS COUNTY, MINNESOTA

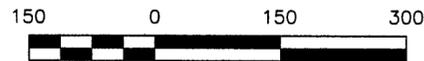

SCALE IN FEET

- DENOTES MONUMENT FOUND
- DENOTES IRON MONUMENT SET MARKED BY LICENSE NO. 21367

ORIENTATION OF THIS BEARING SYSTEM IS BASED ON THE NORTH LINE OF SECTION 9 AND IS ASSUMED TO BEAR N 89°22'10" E.

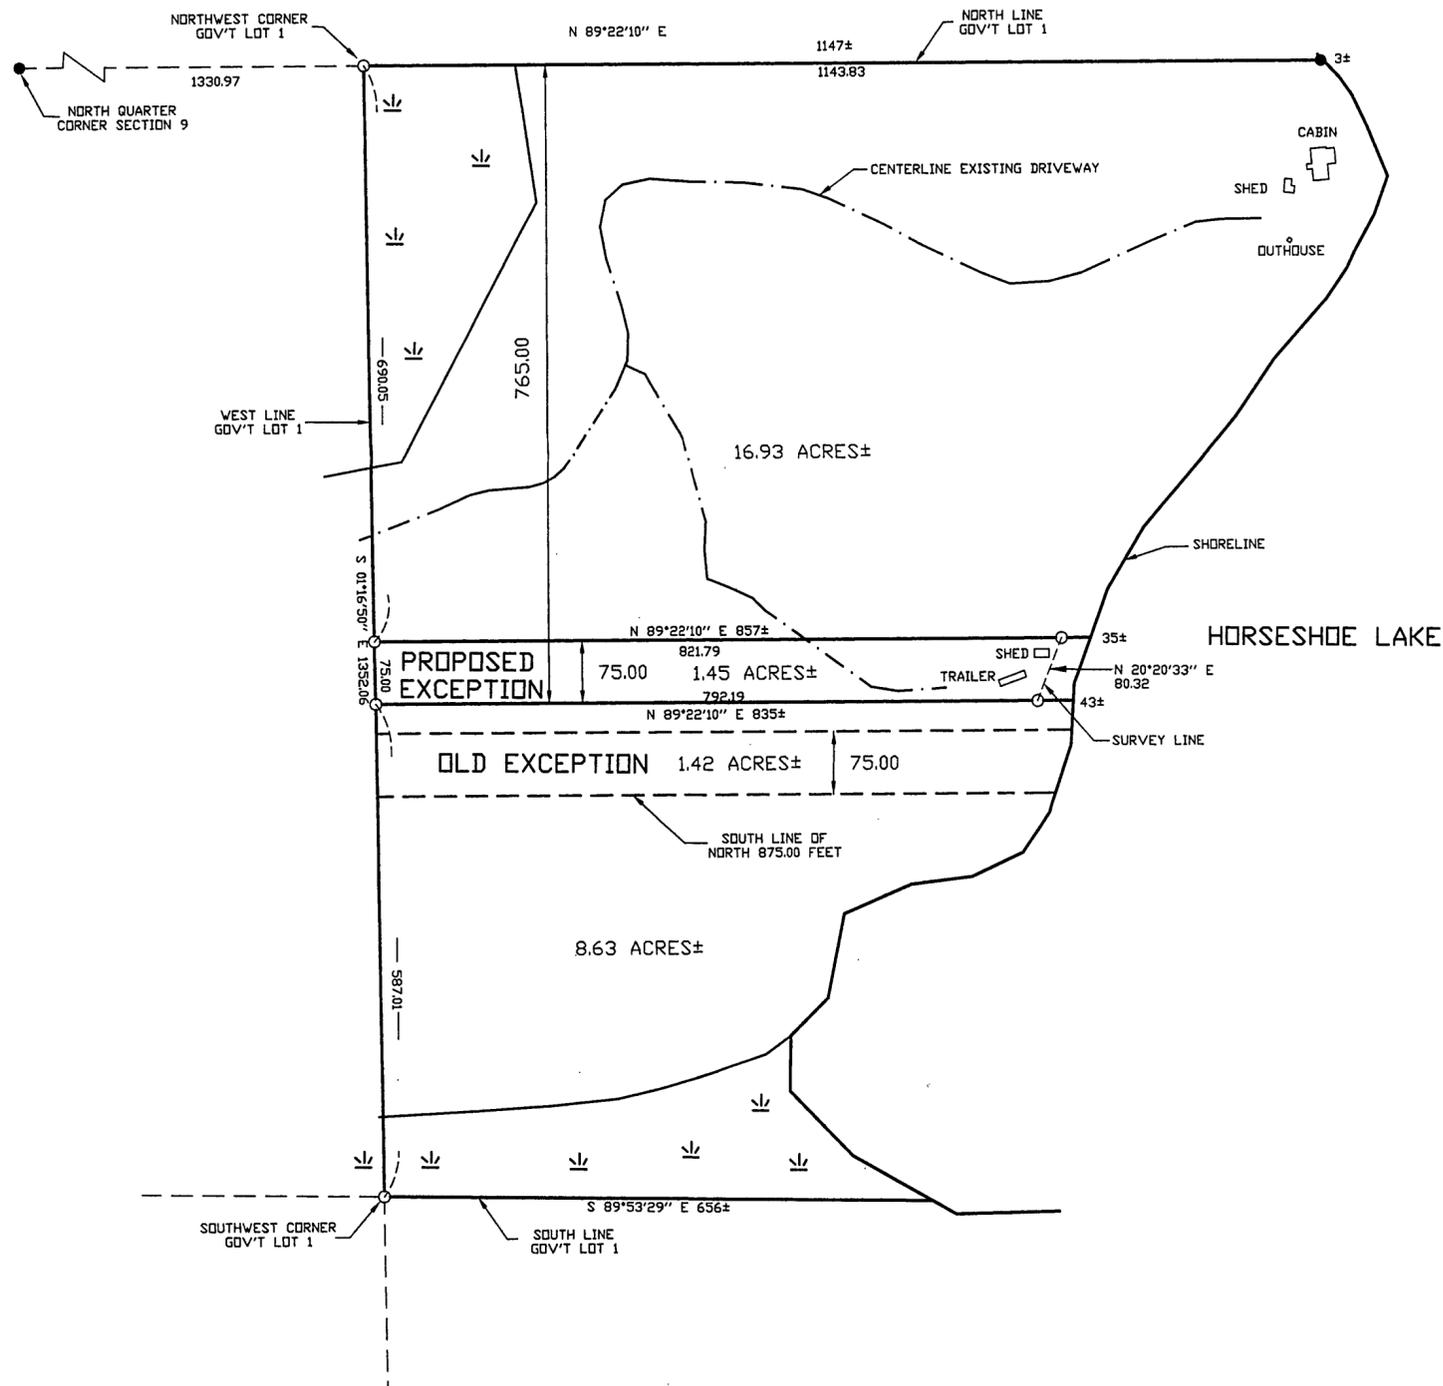

**Landecker & Associates, Inc.**  
Engineering · Surveying · Planning  
Walker, MN 56484  
Phone 218-547-2296 Fax 218-547-2272

I HEREBY CERTIFY THAT THIS SURVEY PLAN, SPECIFICATION OR REPORT WAS PREPARED BY ME OR UNDER MY DIRECT SUPERVISION AND THAT I AM A DULY LICENSED ENGINEER OR LAND SURVEYOR UNDER THE LAWS OF THE STATE OF MINNESOTA.  
*[Signature]*  
DATE: 7/29/99 LIC. NO. 21367

REVISIONS	DATE	DESCRIPTION

DATE: 7/29/99  
SCALE: 1" = 150'  
HORZ. VERT. NONE

COMPUTER: 992083  
FIELD BOOK: BOOK 150 PG. 2  
FILE NO: W992083

PROJ. MGR. TLF  
CHECKED BY: TLF  
DRAWN BY: DRG

CERTIFICATE OF SURVEY  
TAYLOR INVESTMENT CORP.  
PO BOX 932  
BRAINERD, MN. 56401