


CERTIFICATE OF SURVEY


GOVERNMENT LOT 6, SECTION 14,
TOWNSHIP 142 NORTH, RANGE 26 WEST,
CASS COUNTY, MINNESOTA

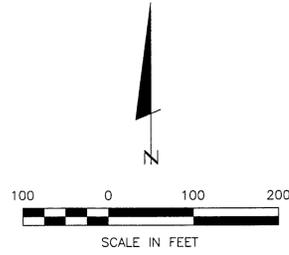

● DENOTES BRASS CAP MONUMENT FOUND
○ DENOTES IRON MONUMENT SET
MARKED BY LICENSE NO. 21367

ORIENTATION OF THIS BEARING SYSTEM IS
BASED ON THE NORTH-SOUTH QUARTER LINE
OF SECTION 14 TO HAVE AN ASSUMED
BEARING OF N 00° 31' 25" W.

GRAVE LAKE

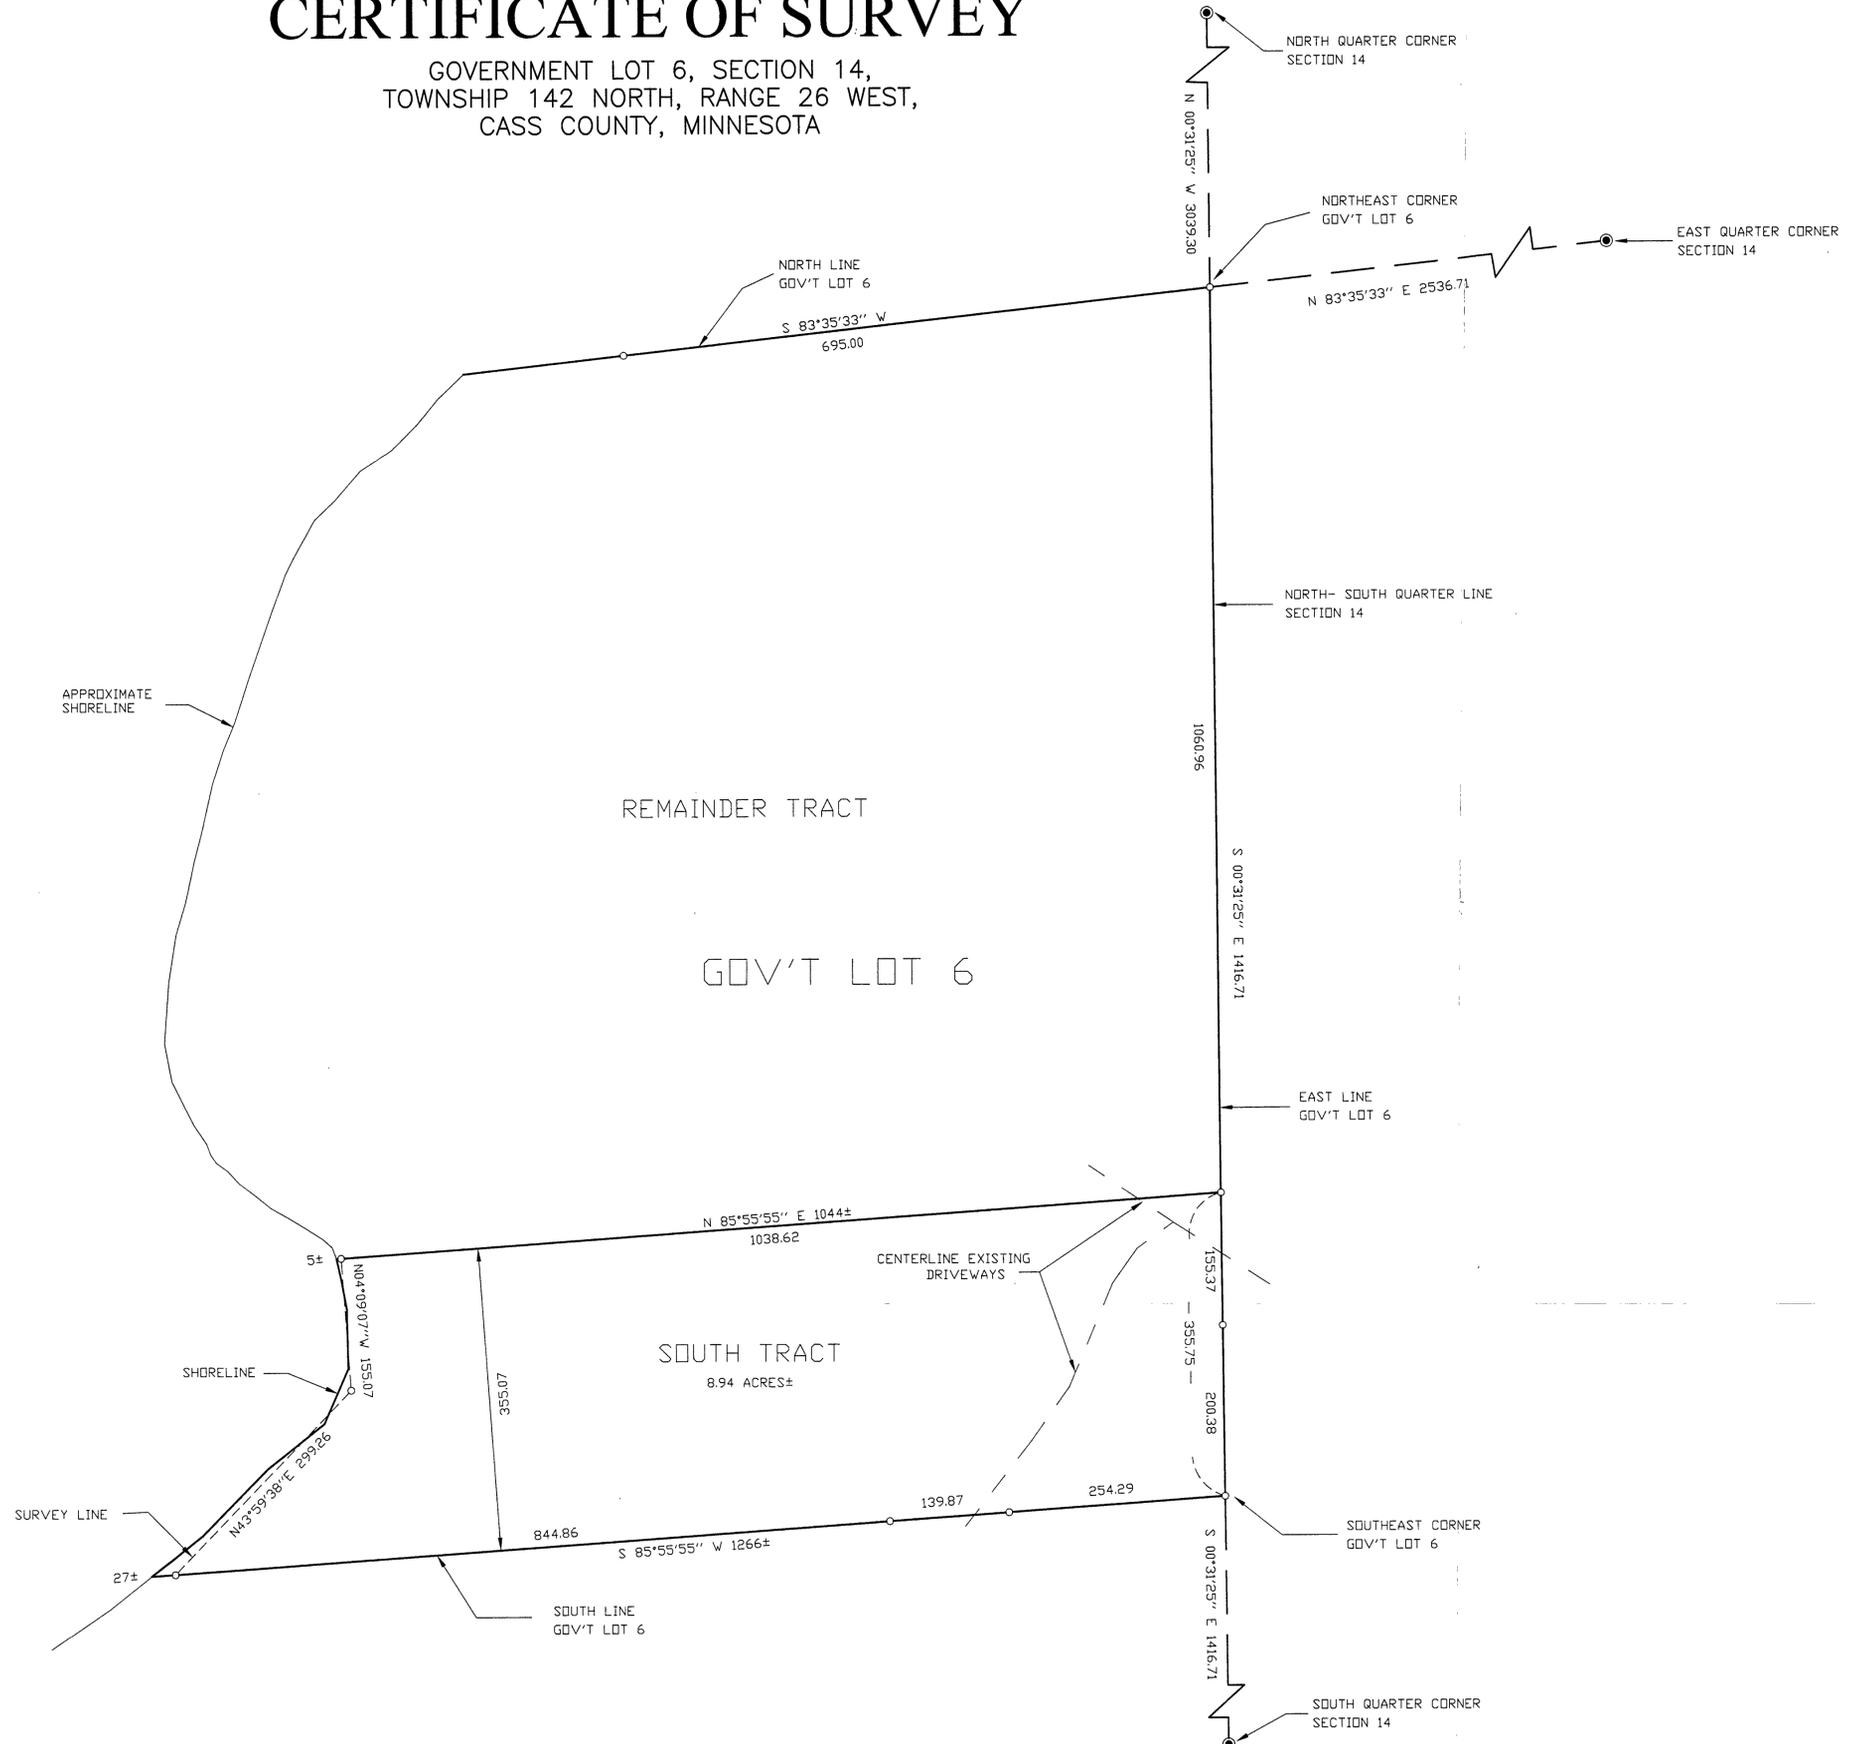

6276, 14/42/26
RECEIVED
AUG 3 1999
#178
COUNTY SURVEYOR

CERTIFICATE OF SURVEY GEORGE BRANSTAD 6532 GRAVES LAKE ROAD NE REMER, MN. 56672		COMPUTER: 992082	DATE: 7/30/99	REVISIONS: DESCRIPTION DATE	BY: DATE	LICENSE NO. 21367 DATE: 7/30/99
PROJ. MGR. TLF	CHECKED BY: TLF	FIELD BOOK: BOOK 151 PG. 42	SCALE: 1" = 100'	DATE: 7/30/99	BY:	LICENSE NO. 21367
DRAWN BY: DRG	FILE NO.: W992082	FILE NO.: W992082	HORIZ. SCALE:	DATE: 7/30/99	BY:	LICENSE NO. 21367
SHEET 1 OF 1		VERT. SCALE:		DATE: 7/30/99		LICENSE NO. 21367

Landecker & Associates, Inc.
 Engineering - Surveying - Planning
 Wadena, MN 56684
 Phone 218-541-1296
 Fax 218-542-2222